

Development Variance Permit

FILE NO.: E2023.016-DVP

Owners:

GENERAL CONDITIONS

1. This Development Variance Permit is issued subject to compliance with all of the bylaws of the Regional District of Okanagan-Similkameen applicable thereto, except as specifically varied or supplemented by this Permit.
2. The land described shall be developed strictly in accordance with the terms and conditions and provisions of this Permit, and any plans and specifications attached to this Permit that shall form a part thereof.
3. Where there is a conflict between the text of the permit and permit drawings or figures, the drawings or figures shall govern the matter.
4. This Development Variance Permit is not a Building Permit.

APPLICABILITY

5. This Development Variance Permit is substantially in accordance with Schedules 'A' through 'H', and applies to and only to those lands within the Regional District described below, and any and all buildings, structures and other development thereon:

Legal Description: Lot 9, Block 59, District Lot 210, SDYD, Plan 519

Civic Address: 3990 3rd Street

Parcel Identifier (PID): 012-281-450 Folio: E-00652.000

CONDITIONS OF DEVELOPMENT

6. The land specified in Section 5 may be developed in accordance with the following variances to the Okanagan Valley Zoning Bylaw No. 2800, 2022, in the Regional District of Okanagan-Similkameen:
 - a) the minimum exterior side parcel line setback for an accessory building in the Low Density Residential Two (RS2) Zone, as prescribed in Section 16.2.5(b)(iv), is varied:
 - i) from: 4.5 metres

to: 0.67 metres to the outermost projection as shown on Schedule 'B'.

COVENANT REQUIREMENTS

7. Not Applicable

SECURITY REQUIREMENTS

8. Not applicable

EXPIRY OF PERMIT

9. The development shall be carried out according to the following schedule:
- a) In accordance with Section 504 of the *Local Government Act* and subject to the terms of the permit, if the holder of this permit does not substantially start any construction with respect to which the permit was issued within two (2) years after the date it was issued, the permit lapses.
 - b) Lapsed permits cannot be renewed; however, an application for a new development permit can be submitted.

Authorising resolution passed by the Regional Board on _____, 2023.

B. Newell, Chief Administrative Officer

Regional District of Okanagan-Similkameen


101 Martin St, Penticton, BC, V2A-5J9
Tel: 250-492-0237 Email: planning@rdos.bc.ca



Development Variance Permit

File No. E2023.016-DVP

Schedule 'A'

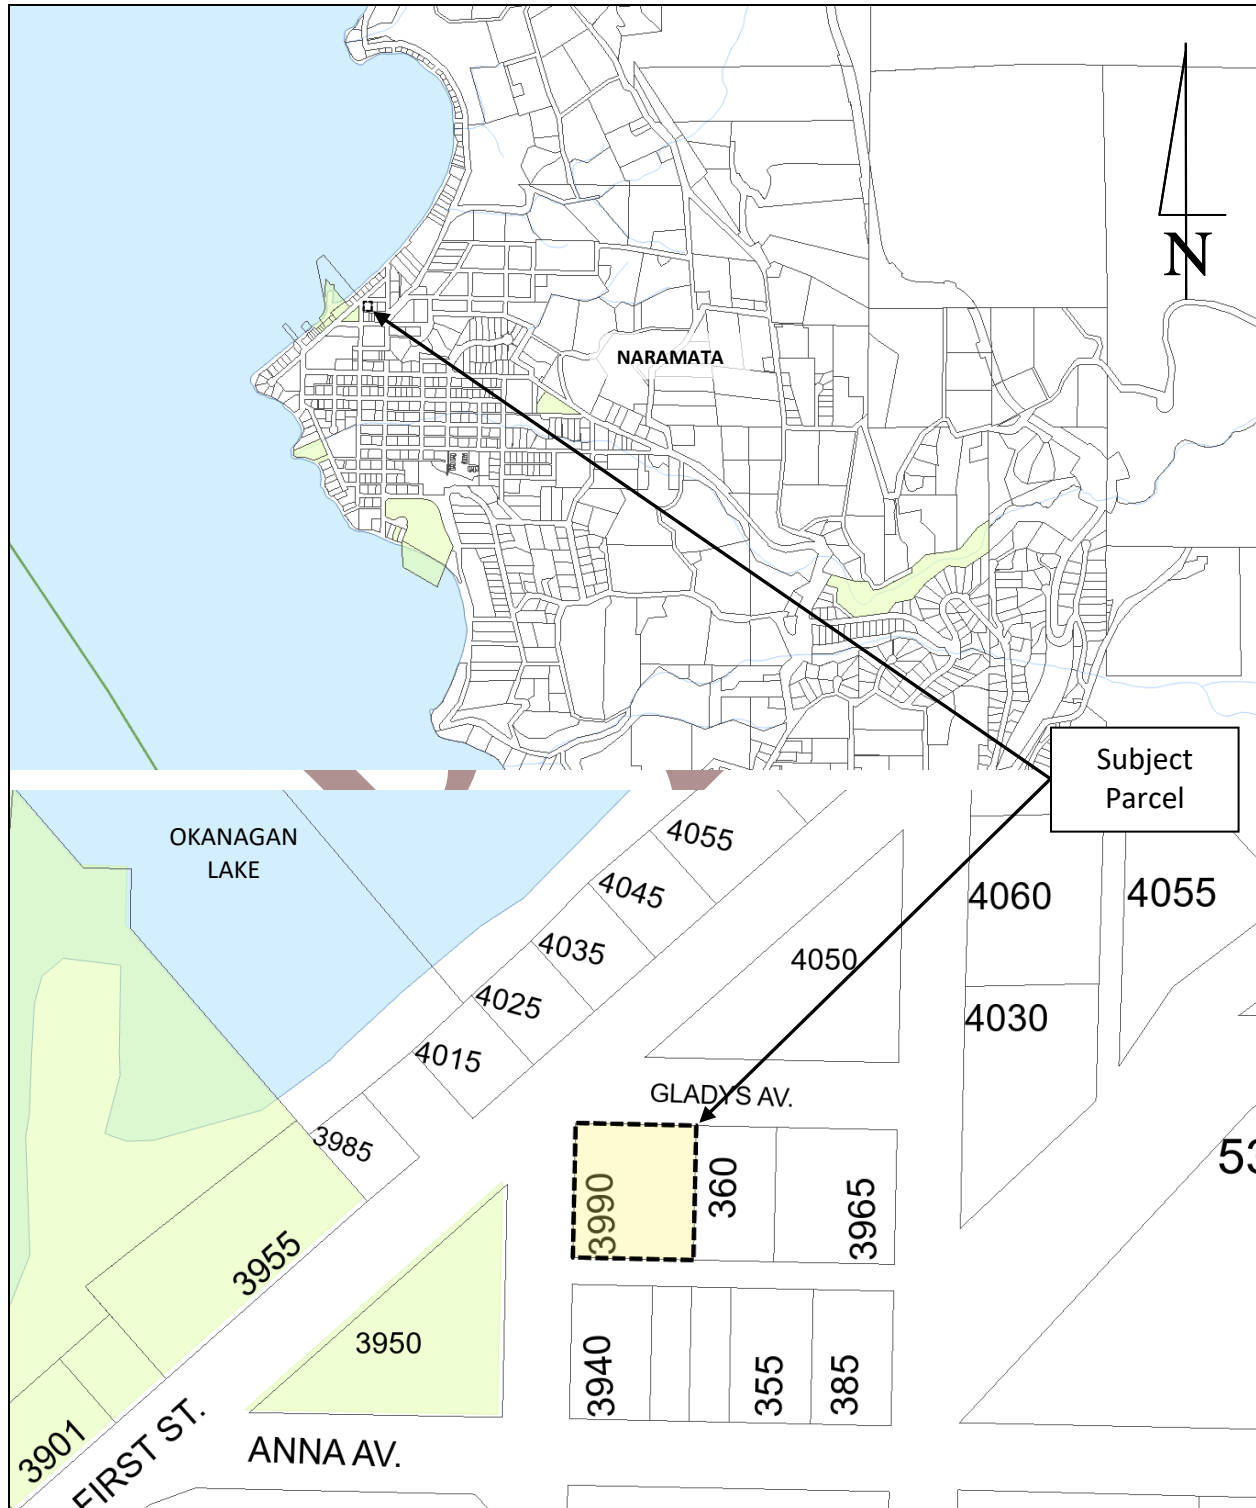

Regional District of Okanagan-Similkameen

101 Martin St, Penticton, BC, V2A-5J9


Telephone: 250-492-0237 Email: info@rdos.bc.ca



Development Variance Permit

File No. E2023.016-DVP

Schedule 'B'

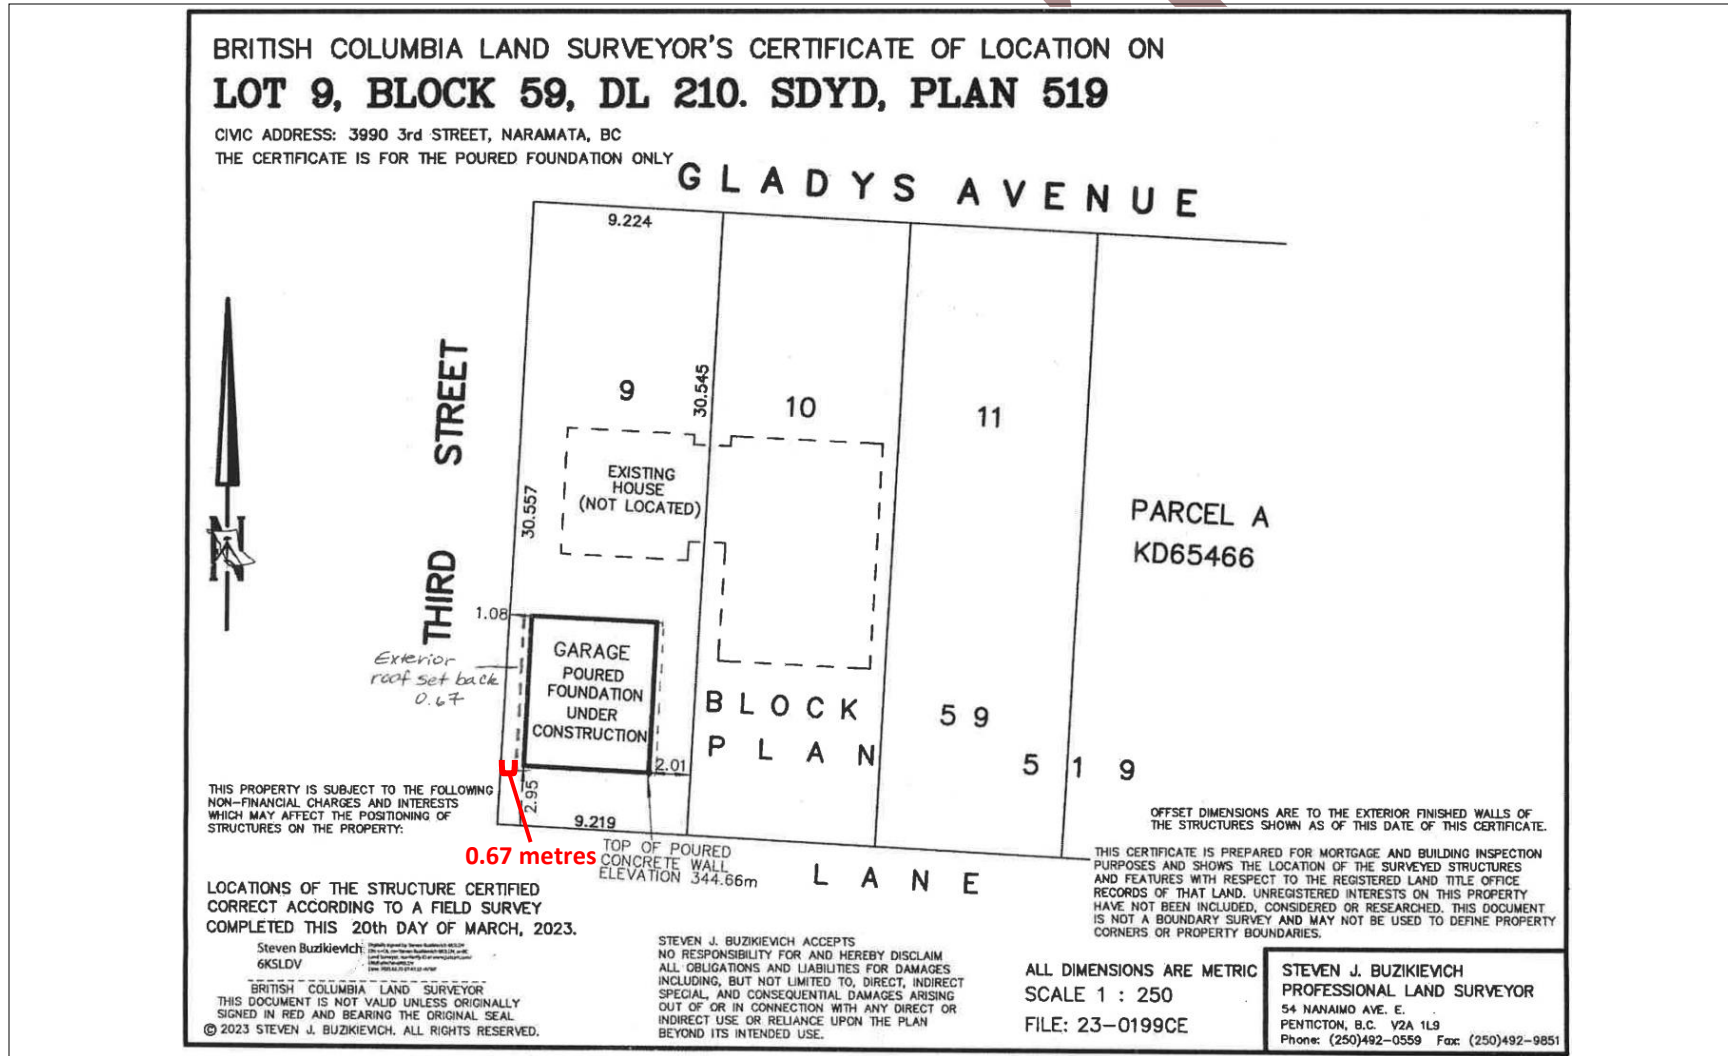

Development Variance Permit No. E2023.016-DVP

DRAFT VERSION – 2023-04-04

Page 4 of 10

Regional District of Okanagan-Similkameen

101 Martin St, Penticton, BC, V2A-5J9


Telephone: 250-492-0237 Email: info@rdos.bc.ca



Development Variance Permit

File No. E2023.016-DVP

Schedule 'C'

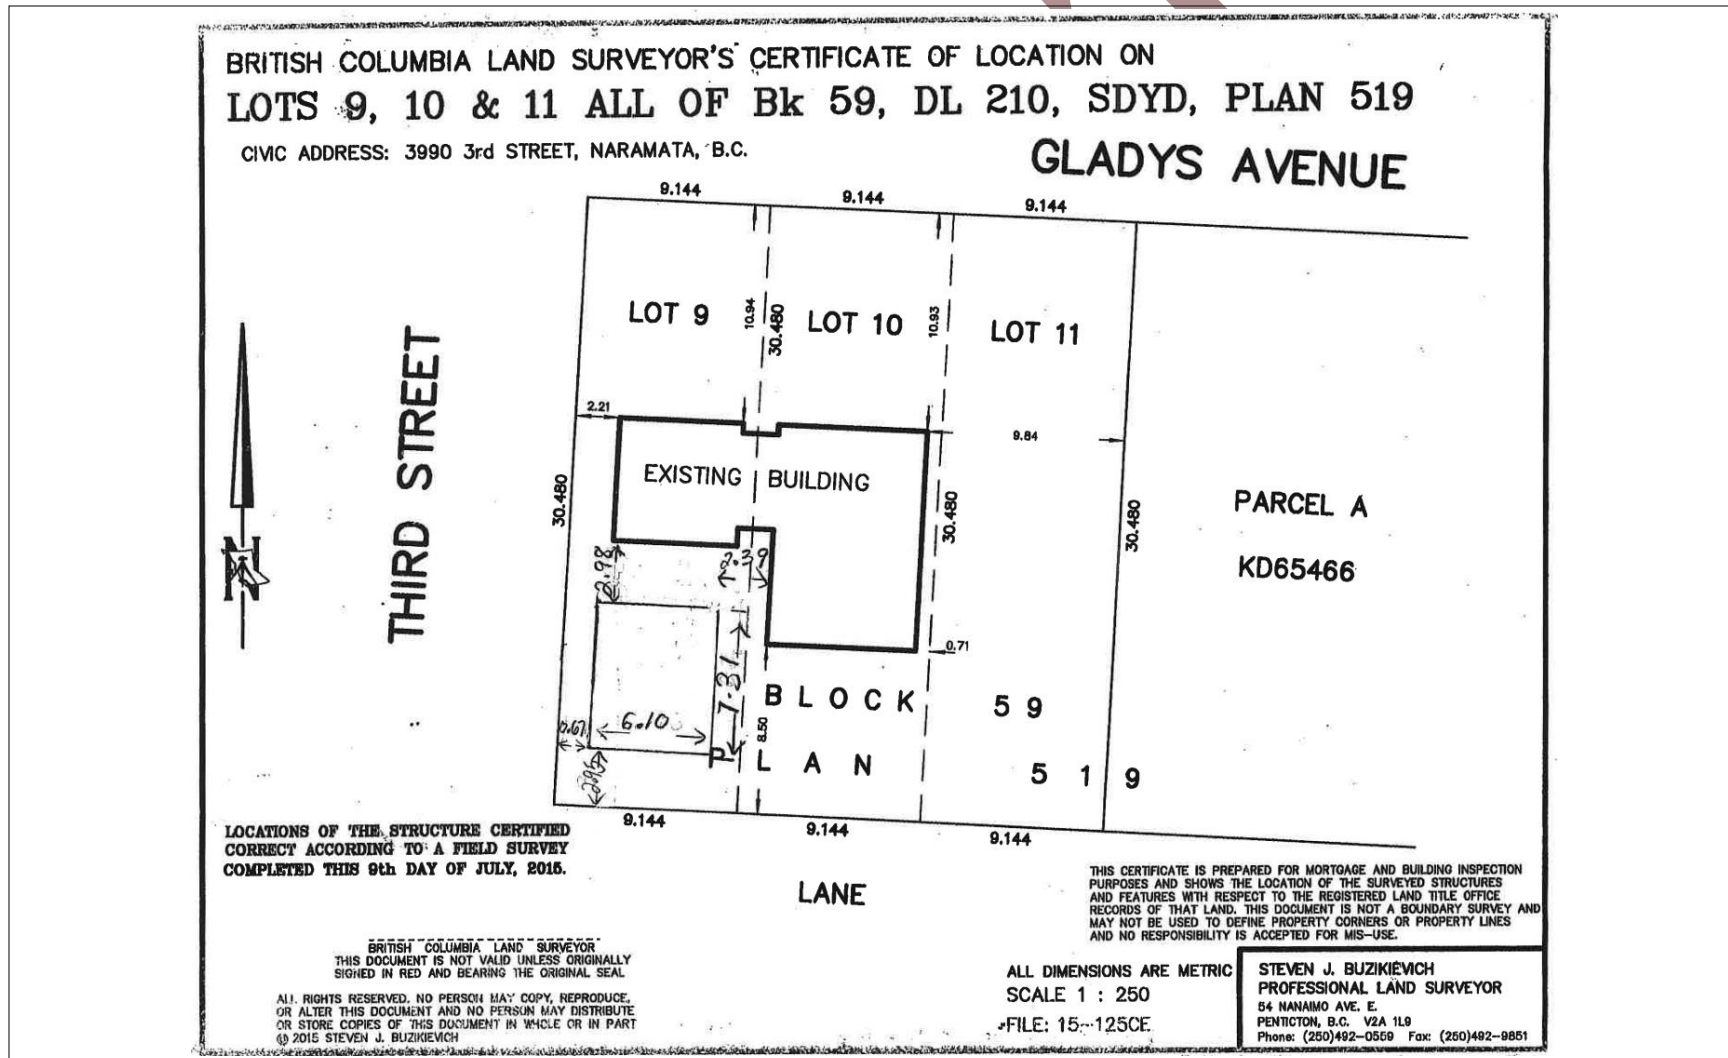

Development Variance Permit No. E2023.016-DVP

DRAFT VERSION - 2023-04-04

Page 5 of 10

Regional District of Okanagan-Similkameen

101 Martin St, Penticton, BC, V2A-5J9


Tel: 250-492-0237 Email: planning@rdos.bc.ca



Development Variance Permit

File No. E2023.016-DVP

Schedule 'D'

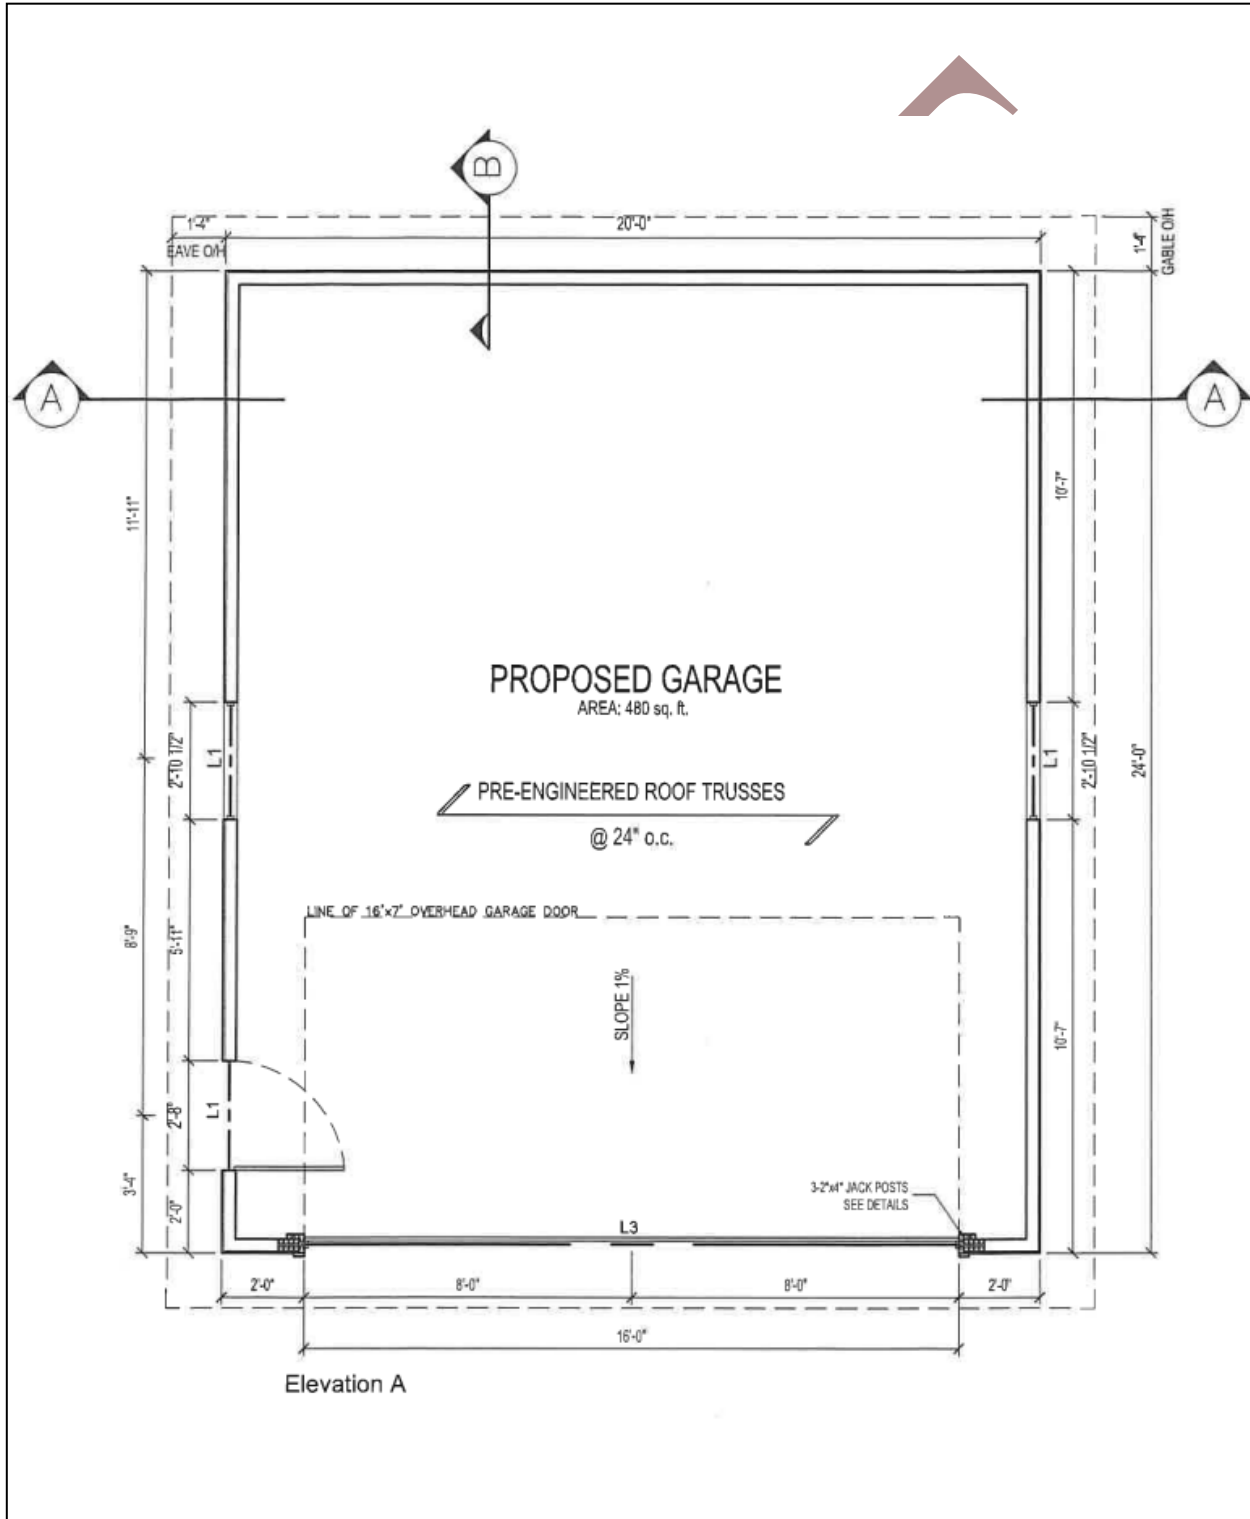

Regional District of Okanagan-Similkameen

101 Martin St, Penticton, BC, V2A-5J9


Tel: 250-492-0237 Email: planning@rdos.bc.ca



Development Variance Permit

File No. E2023.016-DVP

Schedule 'E'

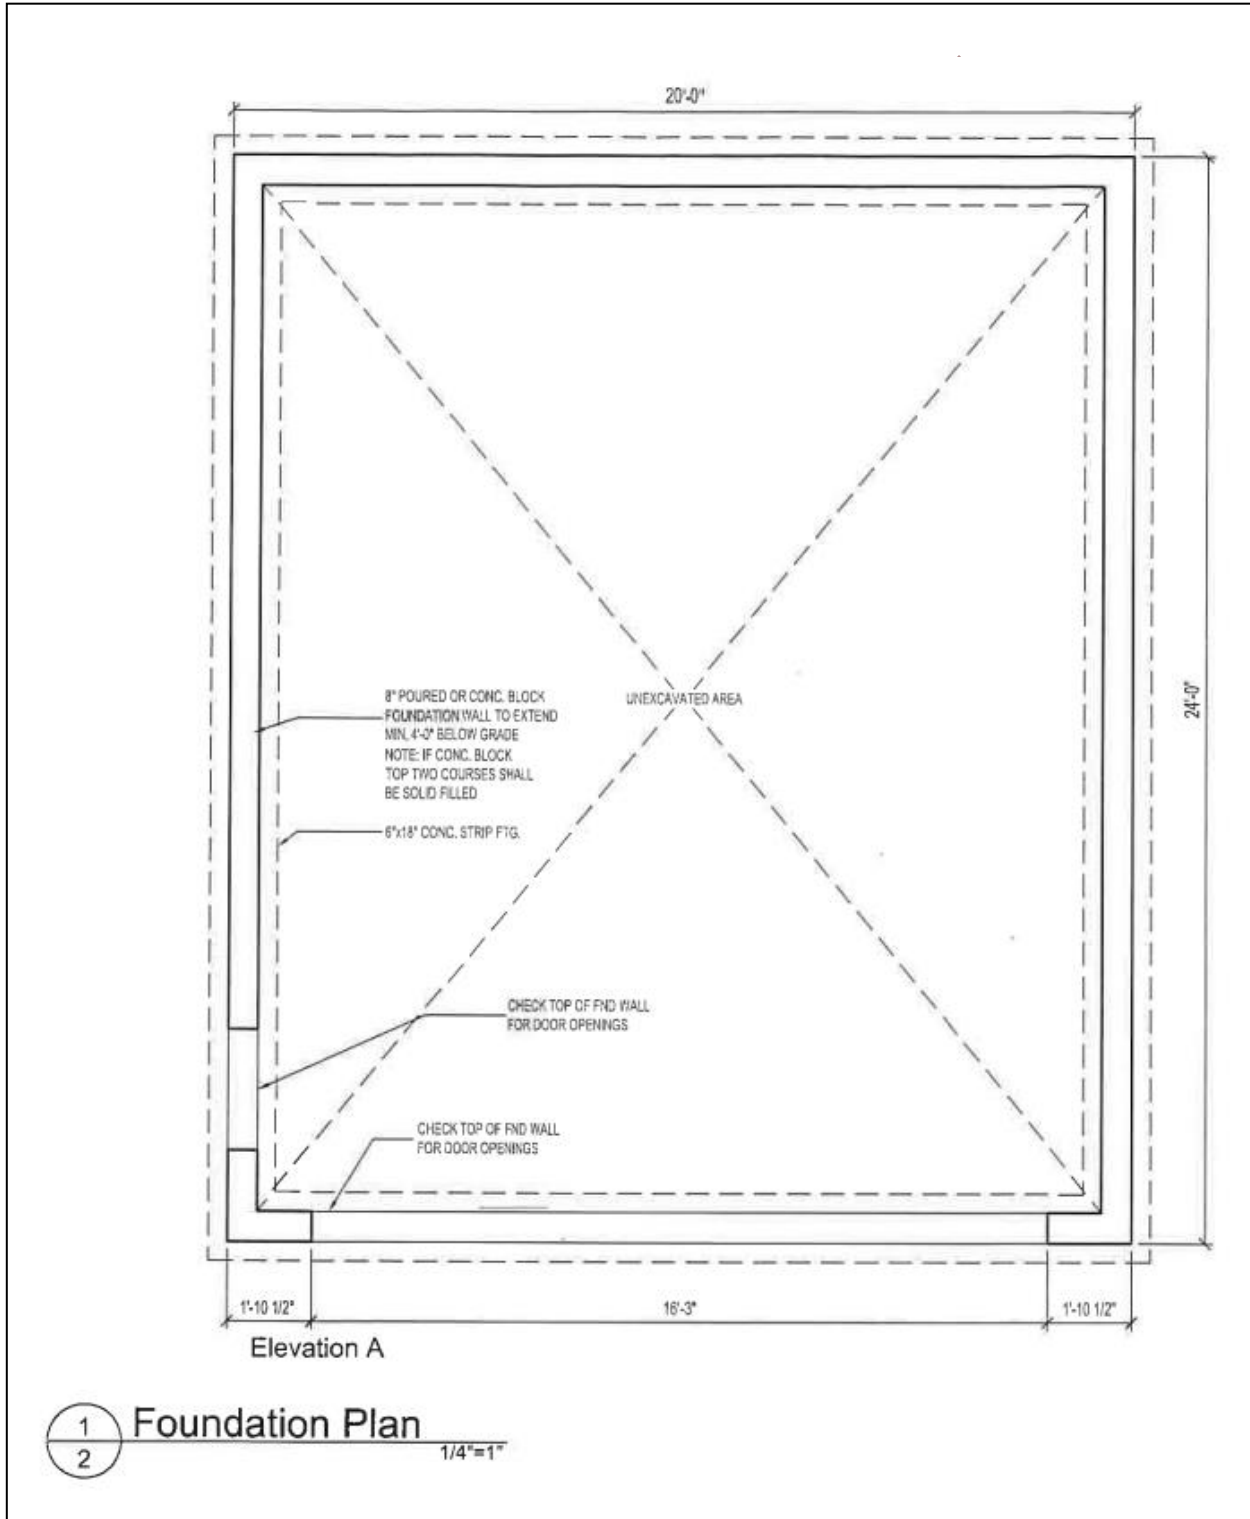

Regional District of Okanagan-Similkameen

101 Martin St, Penticton, BC, V2A-5J9


Tel: 250-492-0237 Email: planning@rdos.bc.ca



Development Variance Permit

File No. E2023.016-DVP

Schedule 'F'

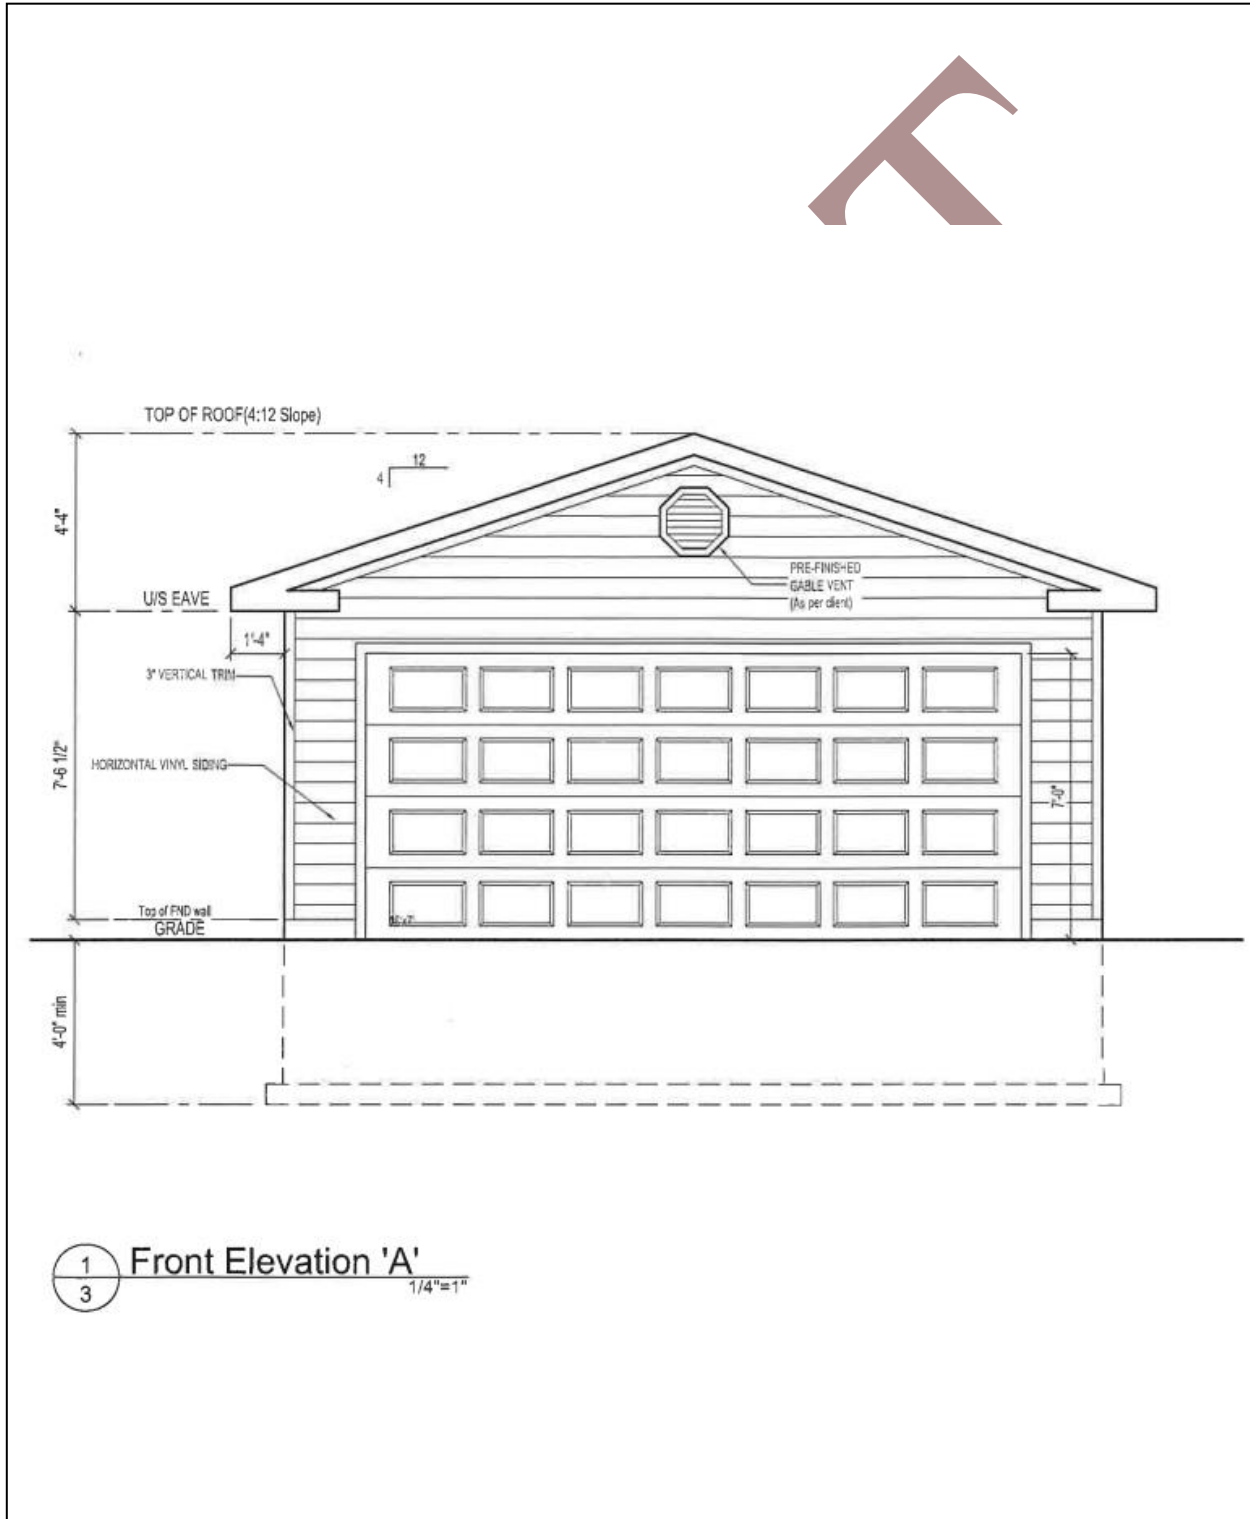

Regional District of Okanagan-Similkameen

101 Martin St, Penticton, BC, V2A-5J9


Tel: 250-492-0237 Email: planning@rdos.bc.ca



Development Variance Permit

File No. E2023.016-DVP

Schedule 'G'

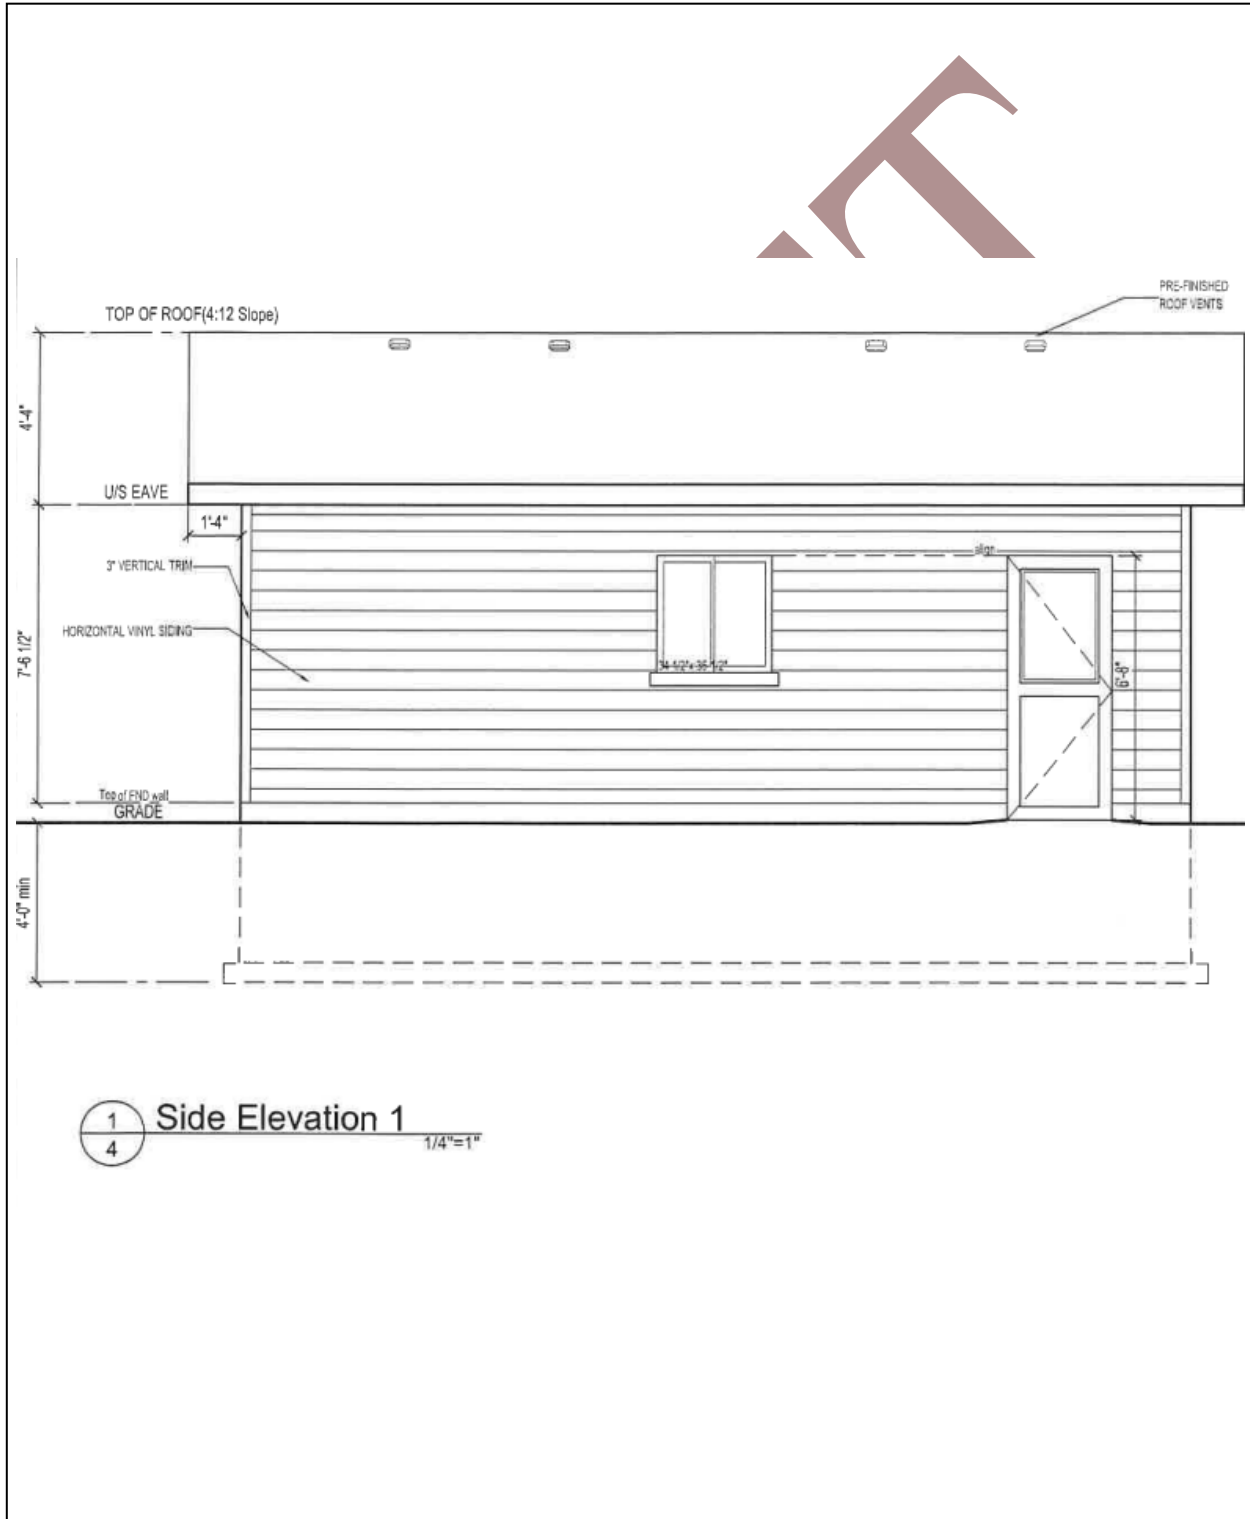

1 Side Elevation 1
4 1/4"=1"

Regional District of Okanagan-Similkameen

101 Martin St, Penticton, BC, V2A-5J9

Tel: 250-492-0237 Email: planning@rdos.bc.ca



Development Variance Permit

File No. E2023.016-DVP

Schedule 'H'

