



NOT FOR CONSTRUCTION


E.1
3.0 ELEVATION 1 - SOUTH
SCALE: 1/4" = 1'-0"

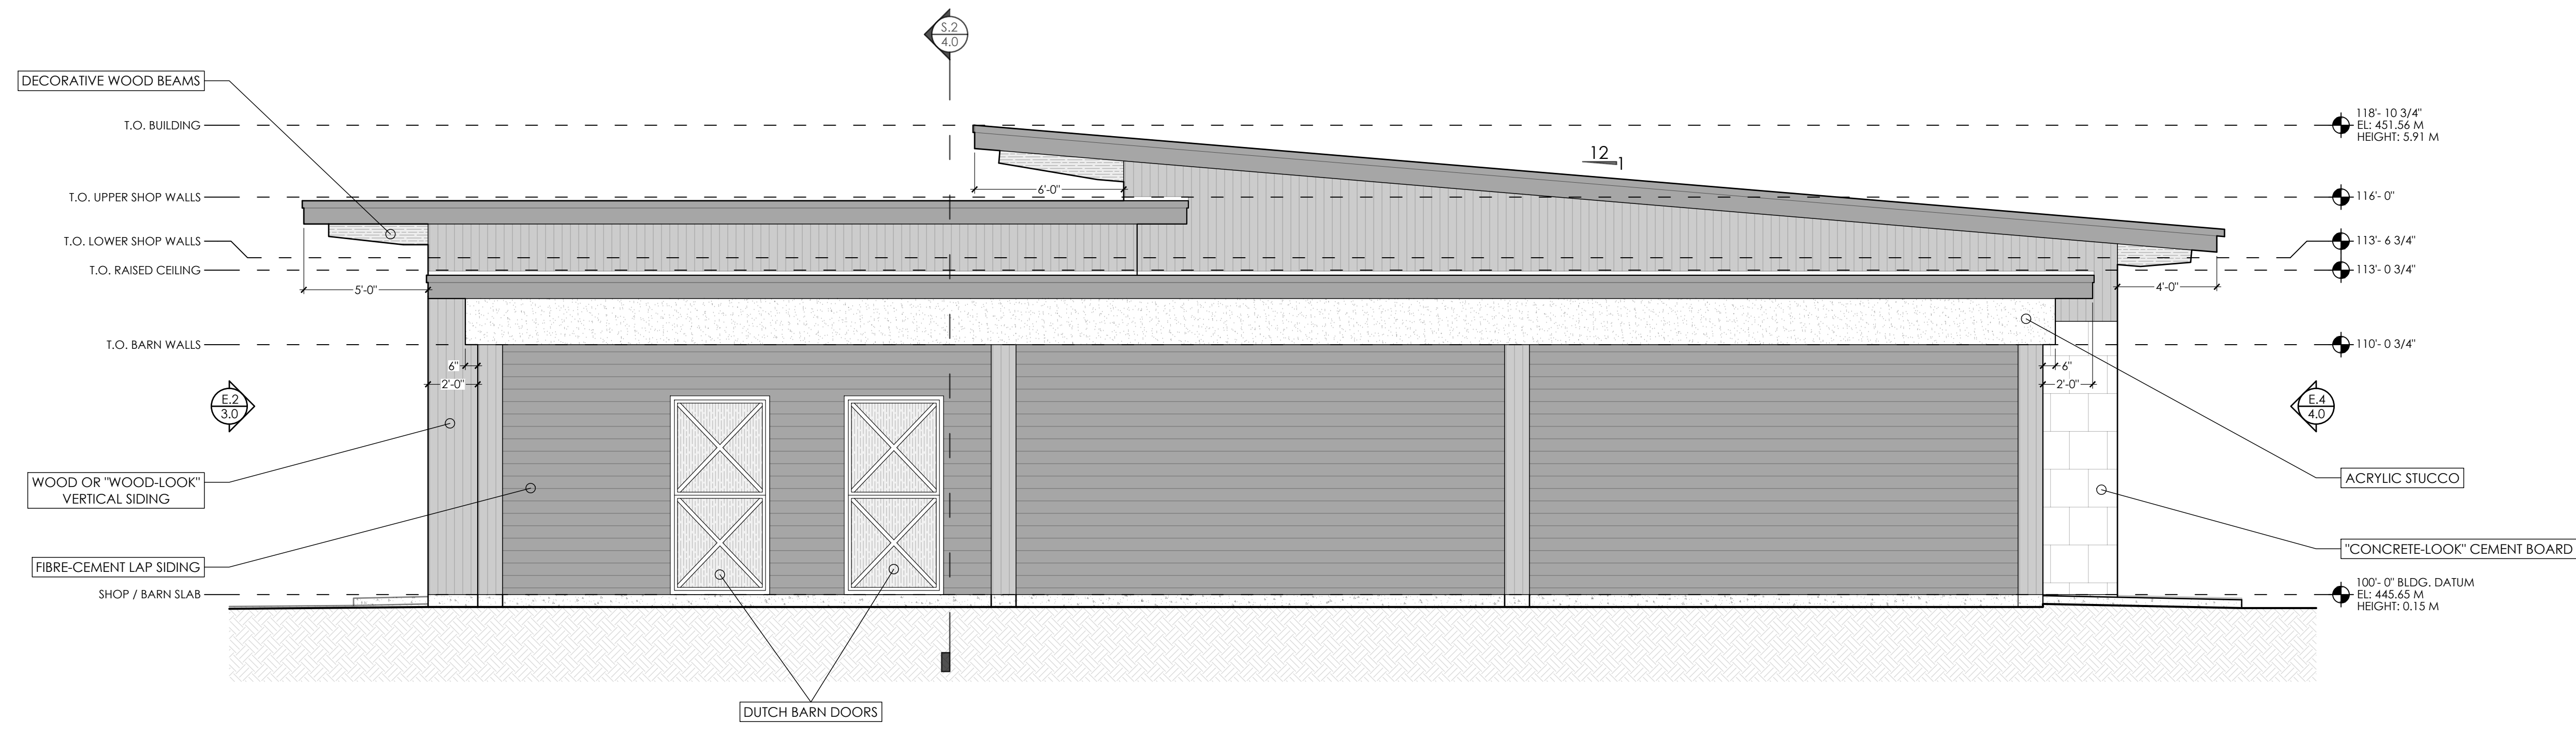

E.2
3.0 ELEVATION 2 - WEST
SCALE: 1/4" = 1'-0"

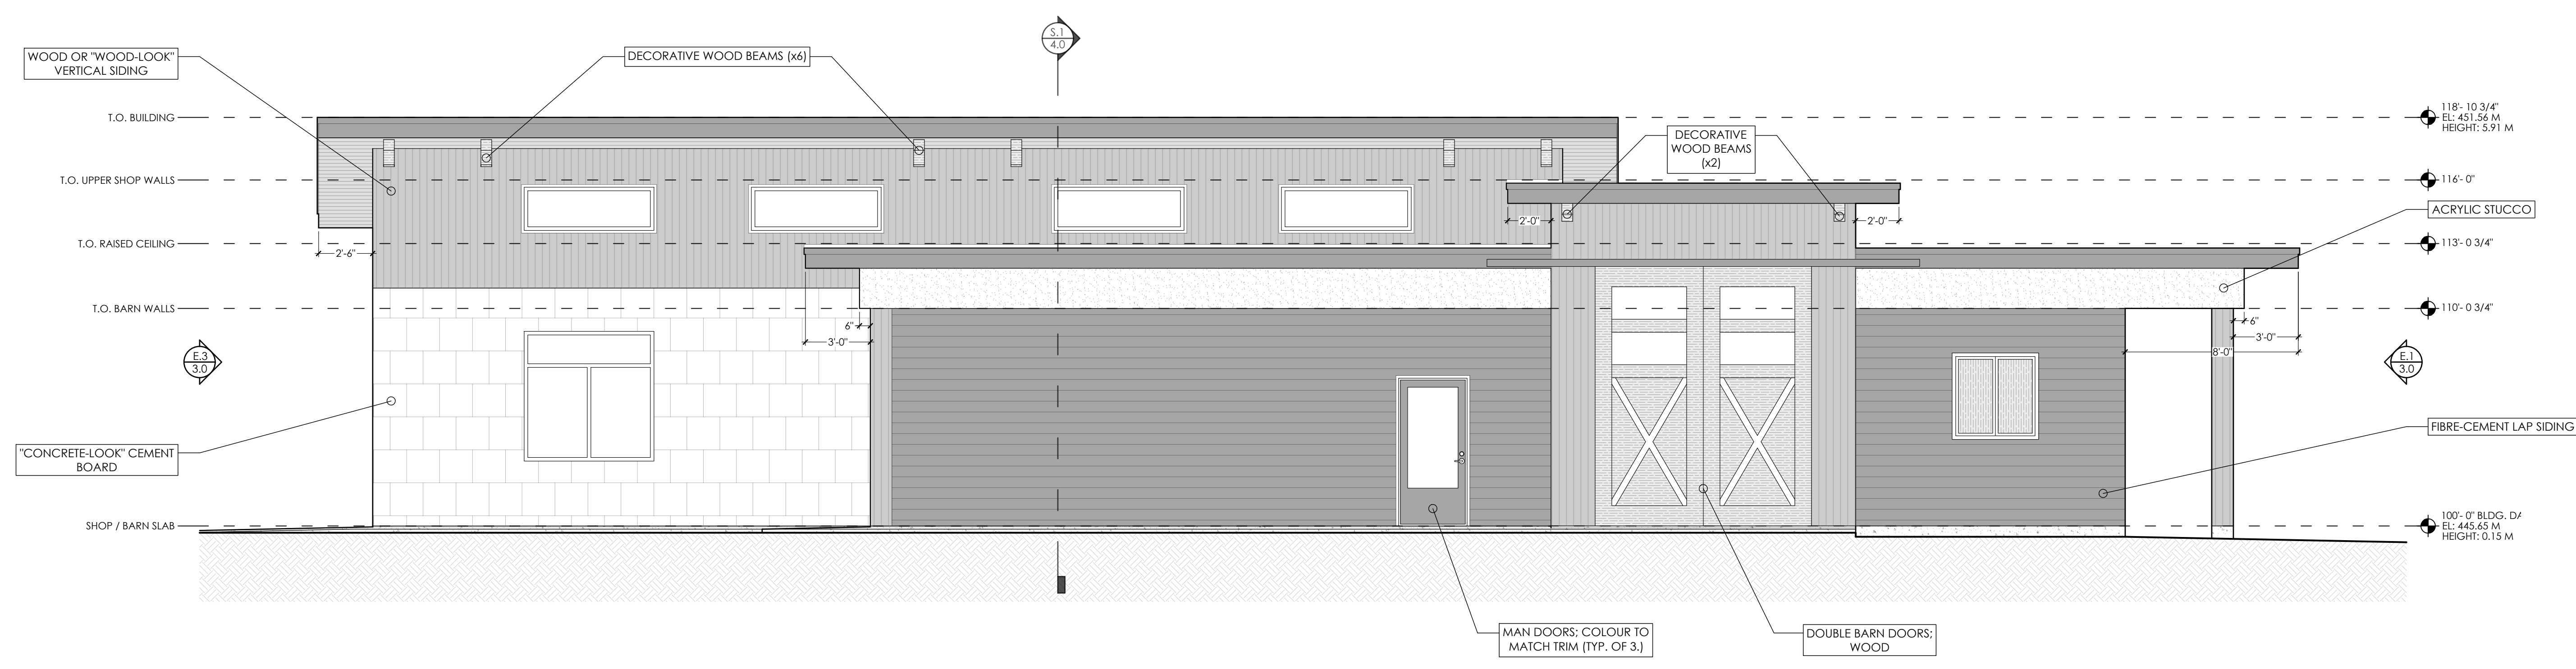

E.3
3.0 ELEVATION 3 - NORTH
SCALE: 1/4" = 1'-0"

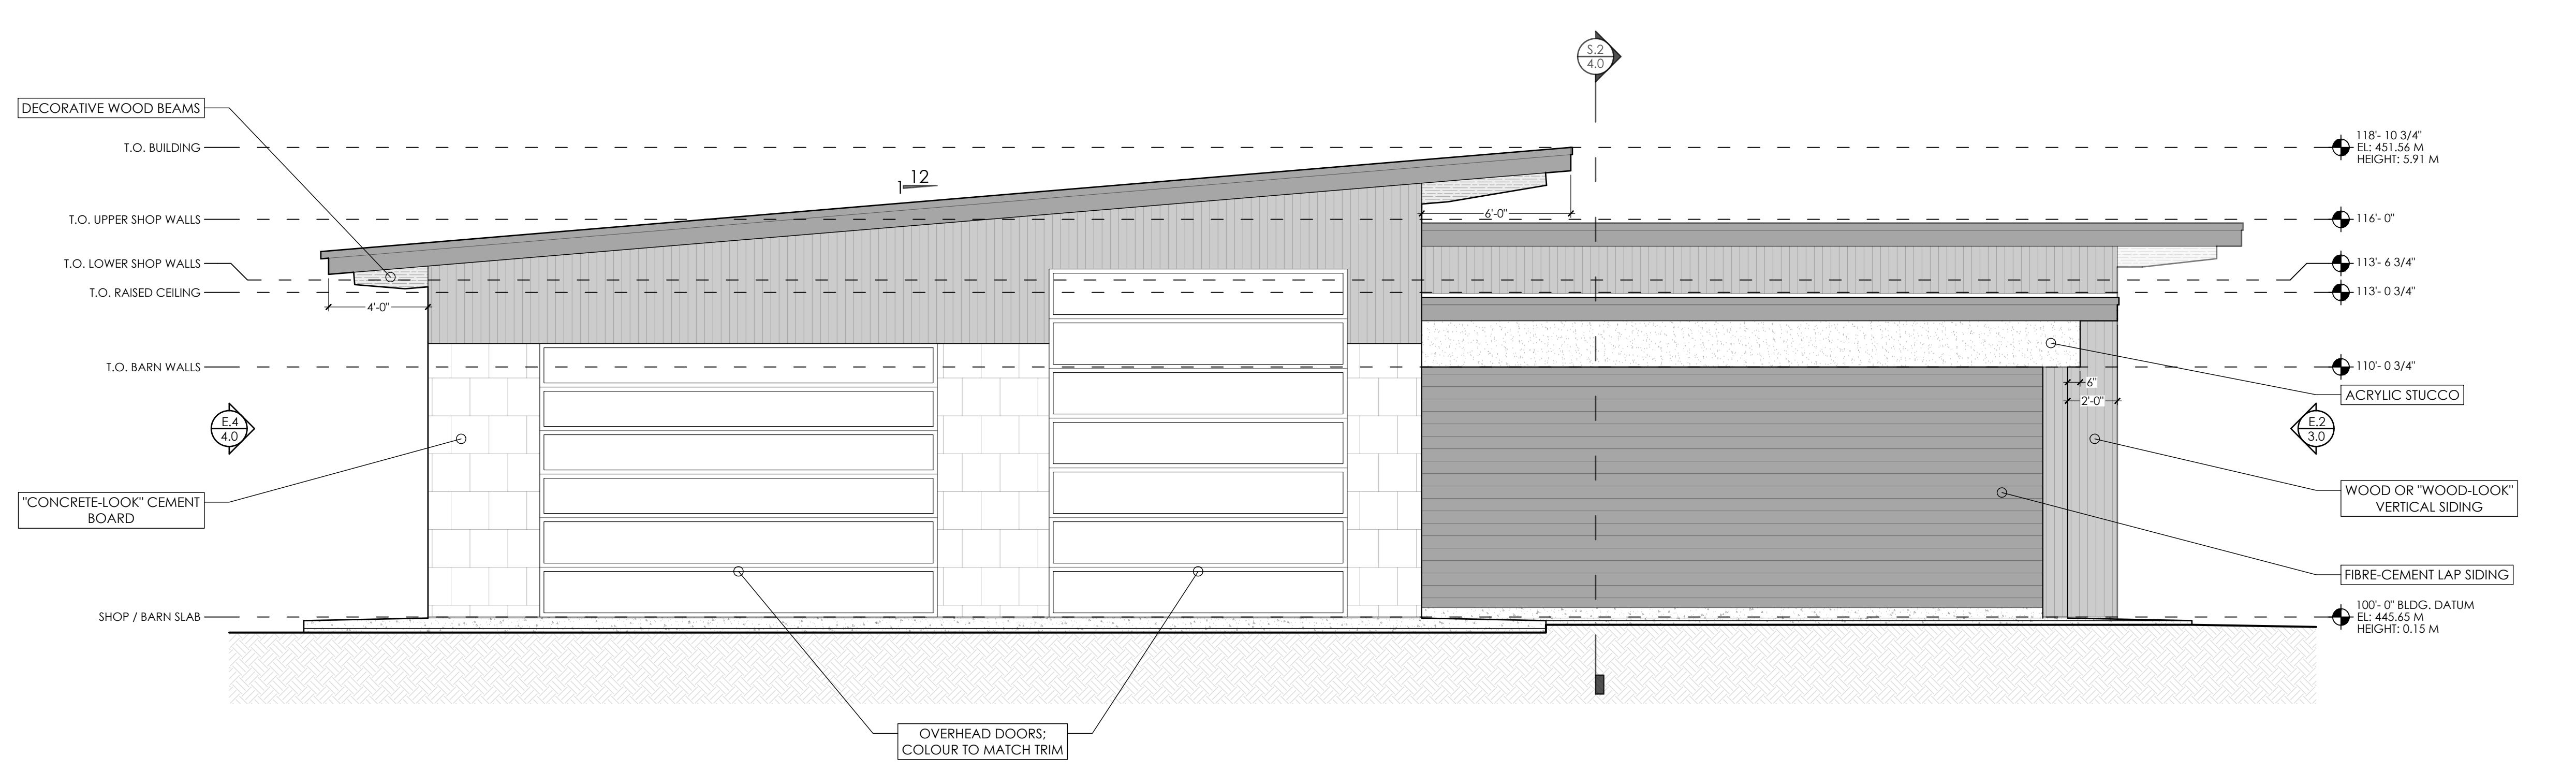

DESIGN BUILD:
JB | JADE BAY
 Design, Construct.
 41088 Evans Road
 Oryma, B.C. V4V 2E9
 T: 250-548-3362
 e: design@jadebayconstructors.ca

project:
ISAAC
 NEW SHOP
 CONSTRUCTION
 - LOT 1 -
680
WILSON
MOUNTAIN RD
 RDOS, BC

revision:
 03: 06.26.2024 - FOR
 CLIENT REVIEW
 04: 07.03.2024 - PER BYLAW
 05: 07.11.2024 - FOR
 TEMPORARY USE PERMIT

note:
 ALL NECESSARY
 FLASHINGS APPLIED TO
 CURRENT BCBC
 STANDARDS. COLOUR TO
 MATCH NEAREST
 CLADDING MATERIAL

date drawn:
 JULY 8th, 2024

date issued:
 JULY 11th, 2024


scale:
 1/4" = 1'-0"

drawing:
 E.1-E.3 - ELEVATIONS


sheet:
 3.0 OF 4.0

NOT FOR CONSTRUCTION


E.4
4.0 ELEVATION 4 - EAST
SCALE: 1/4" = 1'-0"

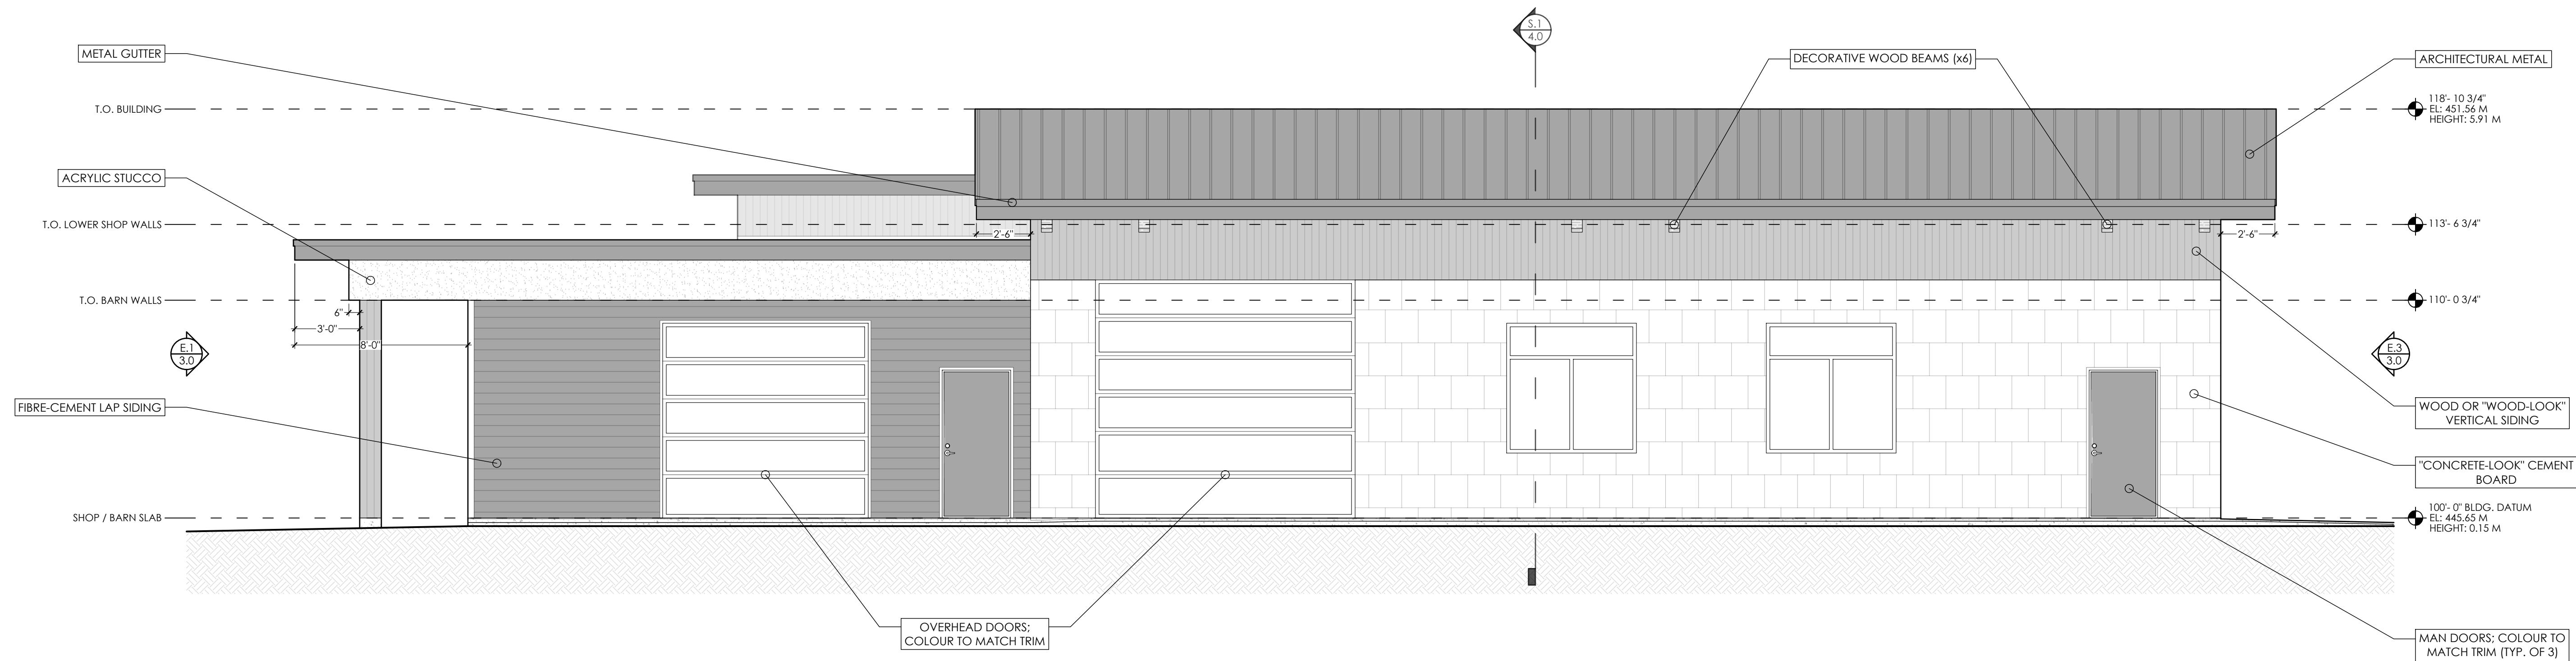

S.1
4.0 SECTION 1 - SOUTH
SCALE: 1/4" = 1'-0"

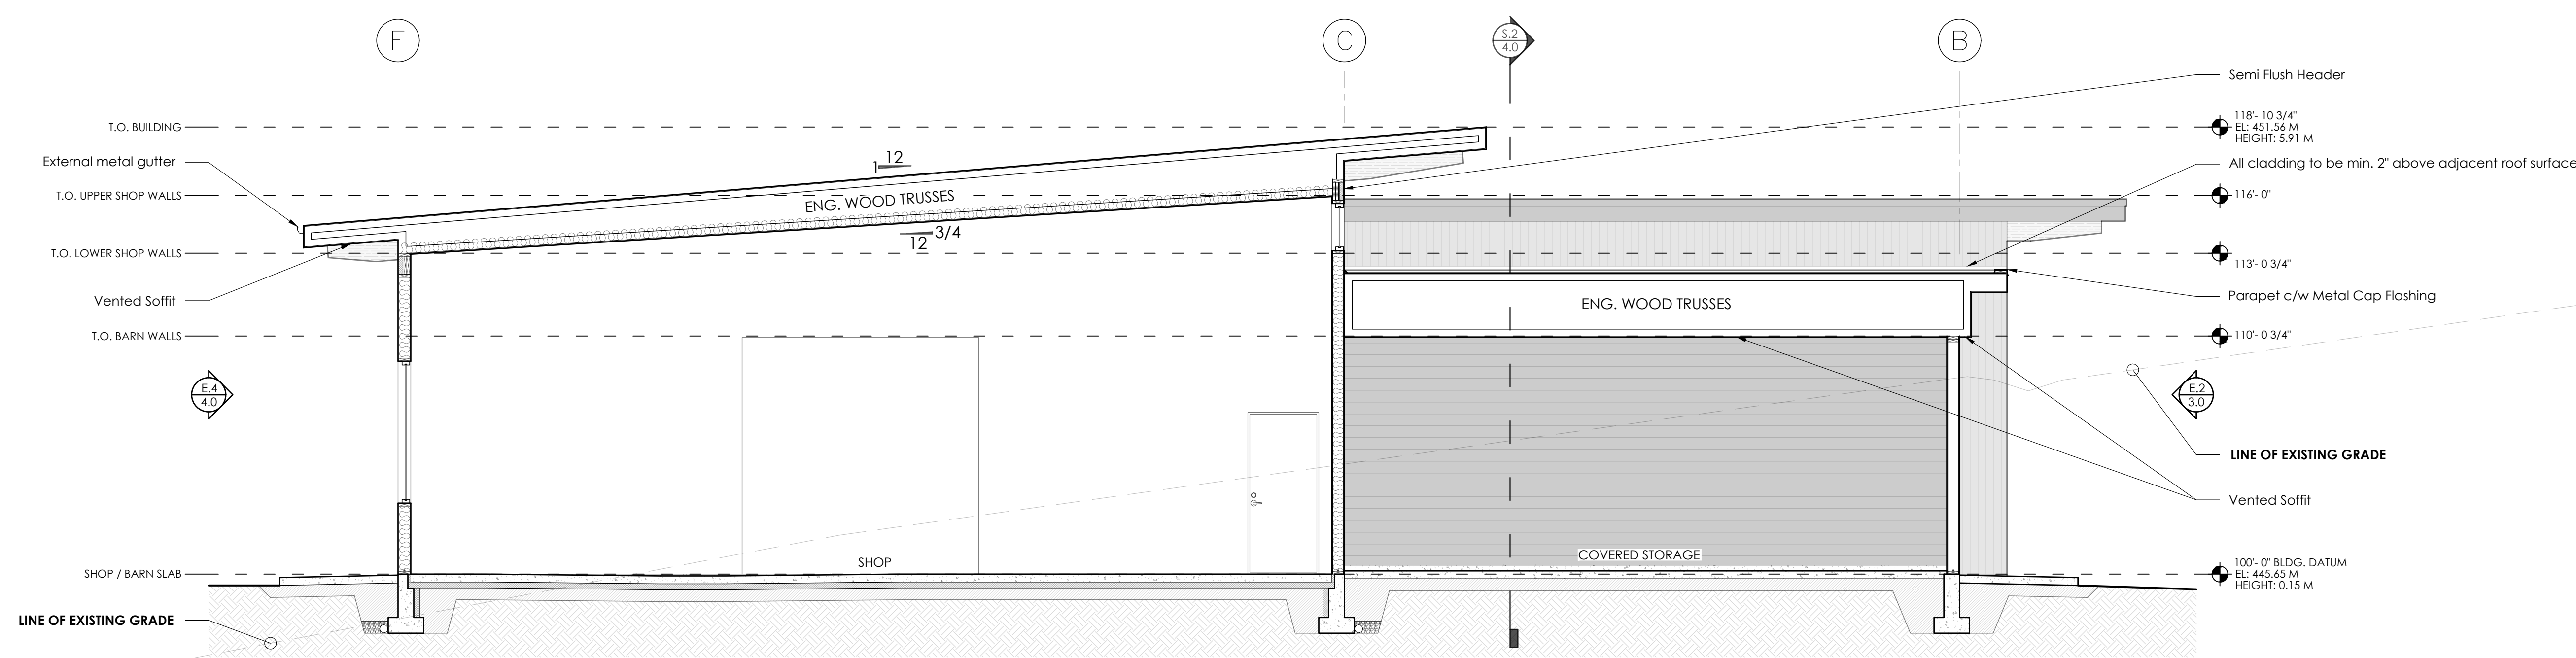

S.2
4.0 SECTION 2 - WEST
SCALE: 1/4" = 1'-0"

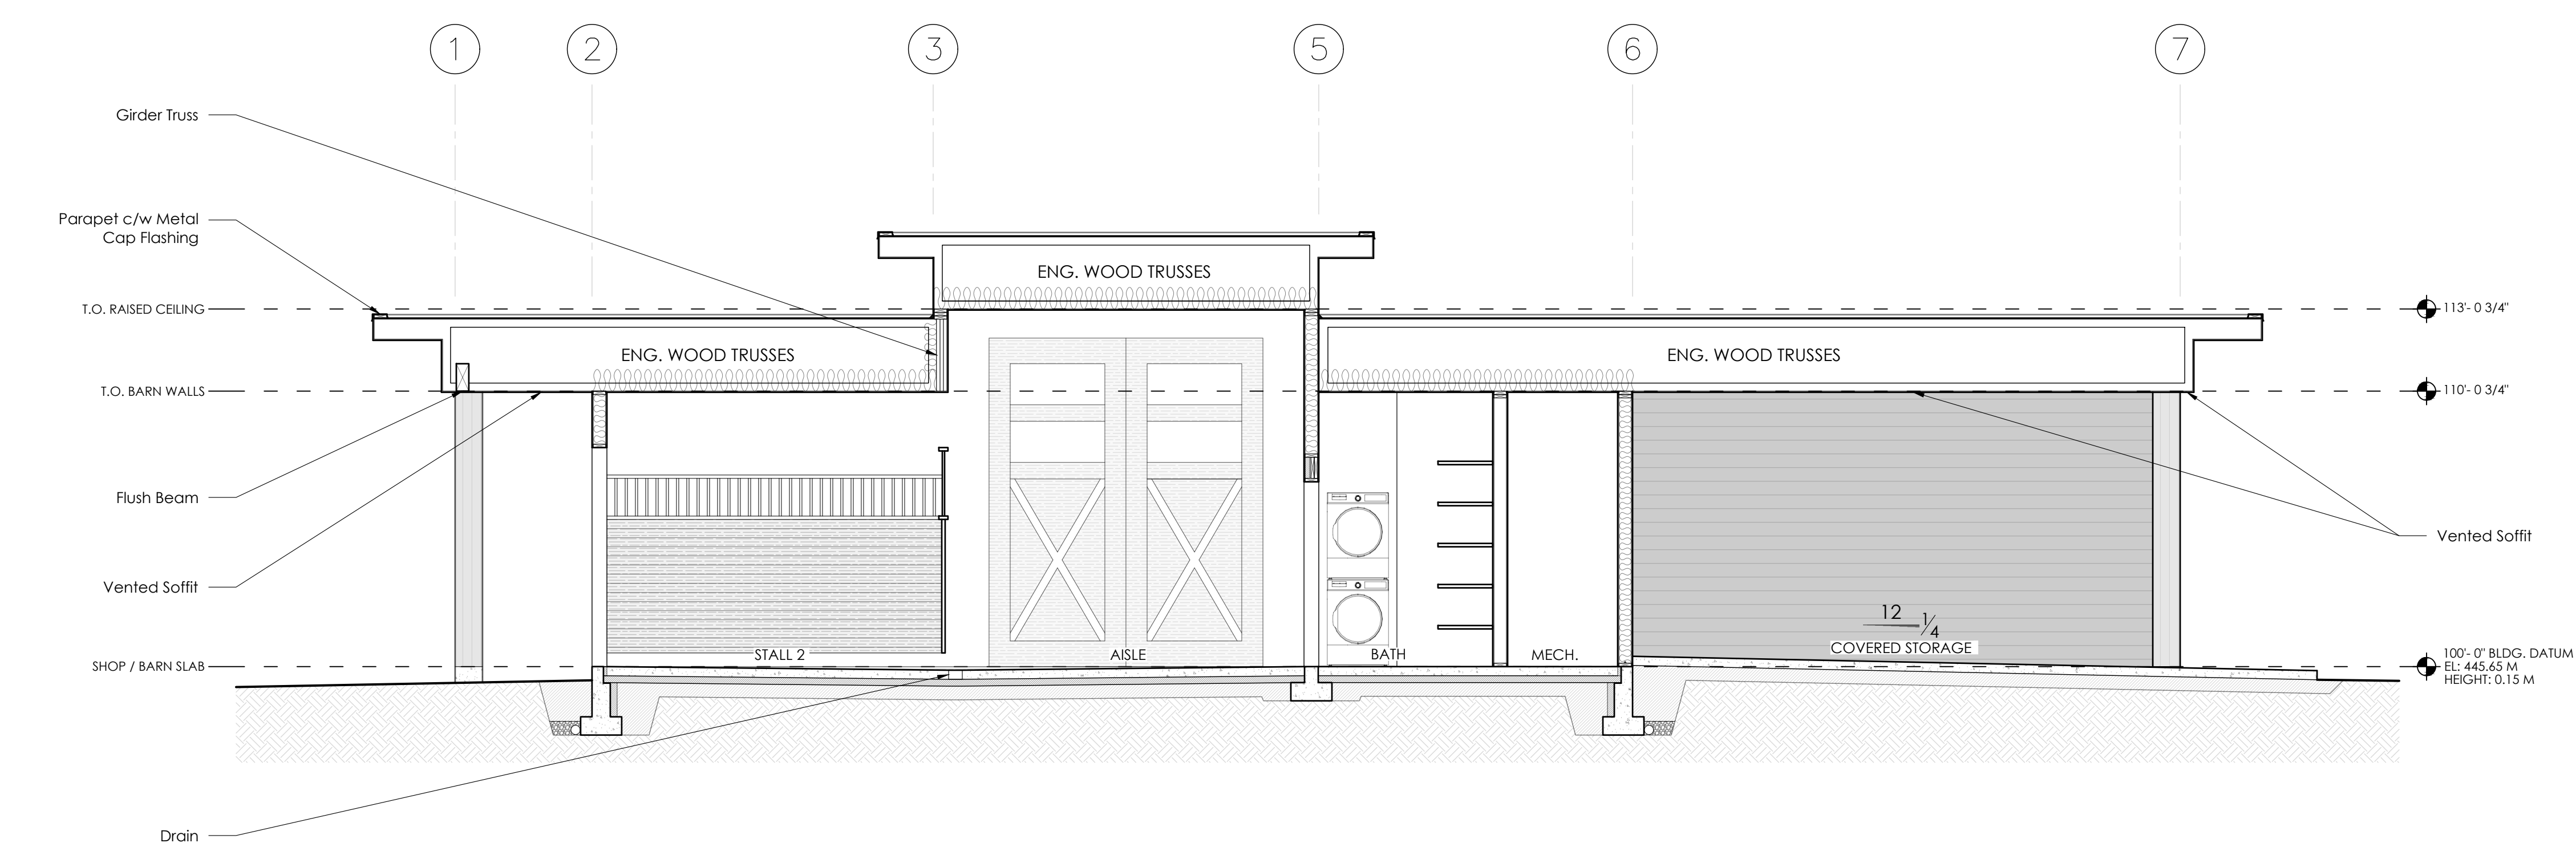

DESIGN BUILD:
JB | JADE BAY
Design. Construct.

41088 Evans Road
Oyama, B.C. V4V 2E9
T: 250.548.3362
e: design@jadbayconstructors.ca

project:
ISAAC
NEW SHOP
CONSTRUCTION
- LOT 1 -
680
WILSON
MOUNTAIN RD
RDOS, BC

revision:
03: 06.26.2024 - FOR
CLIENT REVIEW
04: 07.03.2024 - PER BYLAW
05: 07.11.2024 - FOR
TEMPORARY USE PERMIT

note:
ALL NECESSARY
FLASHINGS APPLIED TO
CURRENT BCBC
STANDARDS. COLOUR TO
MATCH NEAREST
CLADDING MATERIAL.

date drawn:
APRIL 17th, 2024

date issued:
JULY 11th, 2024

scale:
1/4" = 1'-0"

drawing:
E.4 - ELEVATION
S.1 - SOUTH SECTION
S.2 - WEST SECTION

sheet:
4.0 OF 4.0