


## SECURITY PLAN OVERVIEW – 946 Main Street, Okanagan Falls, BC

LEGEND	
<b>CR</b>	CARD READER
<b>GB</b>	GLASS BREAK DETECTOR
<b>DC</b>	DOOR CONTACT
<b>PIR</b>	MOTION DETECTOR
<b>DUR</b>	DURESS / PANIC BUTTON
<b>SEI</b>	SEISMIC DETECTOR
<b>IP</b>	INTRUSION KEYPAD
<b>STB</b>	SIREN / STROBE LIGHT
<b>PIE</b>	PIEZO BUZZER
<b>WKS</b>	SECURITY WORKSTATION
<b>CCTV</b>	CCTV SERVER
<b>ACS</b>	ACCESS CONTROL PANEL / SERVER
<b>INTR GSM</b>	INTRUSION PANEL WITH GSM
<b>FDS 1</b>	FENCE DETECTION LOOP
<b>IC</b>	INTERCOM STATION
<b>IC-M</b>	INTERCOM MASTER STATION
	INDOOR CCTV CAMERA
	BUSINESS INTELLIGENCE CAMERA
	OUTDOOR CCTV CAMERA
	360 DEGREE CCTV CAMERA
<b>A</b>	DOOR TYPE
<b>CR##</b>	CAMERA NUMBER
<b>Z###</b>	INTRUSION ZONE IDENTIFIER
<b>IC-##</b>	INTERCOM STATION IDENTIFIER
<b>A</b>	DOOR NUMBER
<b>DSM</b>	ACS DOOR CONTACT
<b>STK</b>	DOOR STRIKE
<b>RTE</b>	REQUEST TO EXIT MOTION
<b>PBE</b>	REQUEST TO EXIT BUTTON
<b>ML</b>	MAGLOCK
<b>OHR</b>	OVERHEAD DOOR RELAY
<b>SD</b>	SMOKE DETECTOR
	SECURITY LOCKED CABINETS/UNITS
	LOCK AND KEY ENTRY

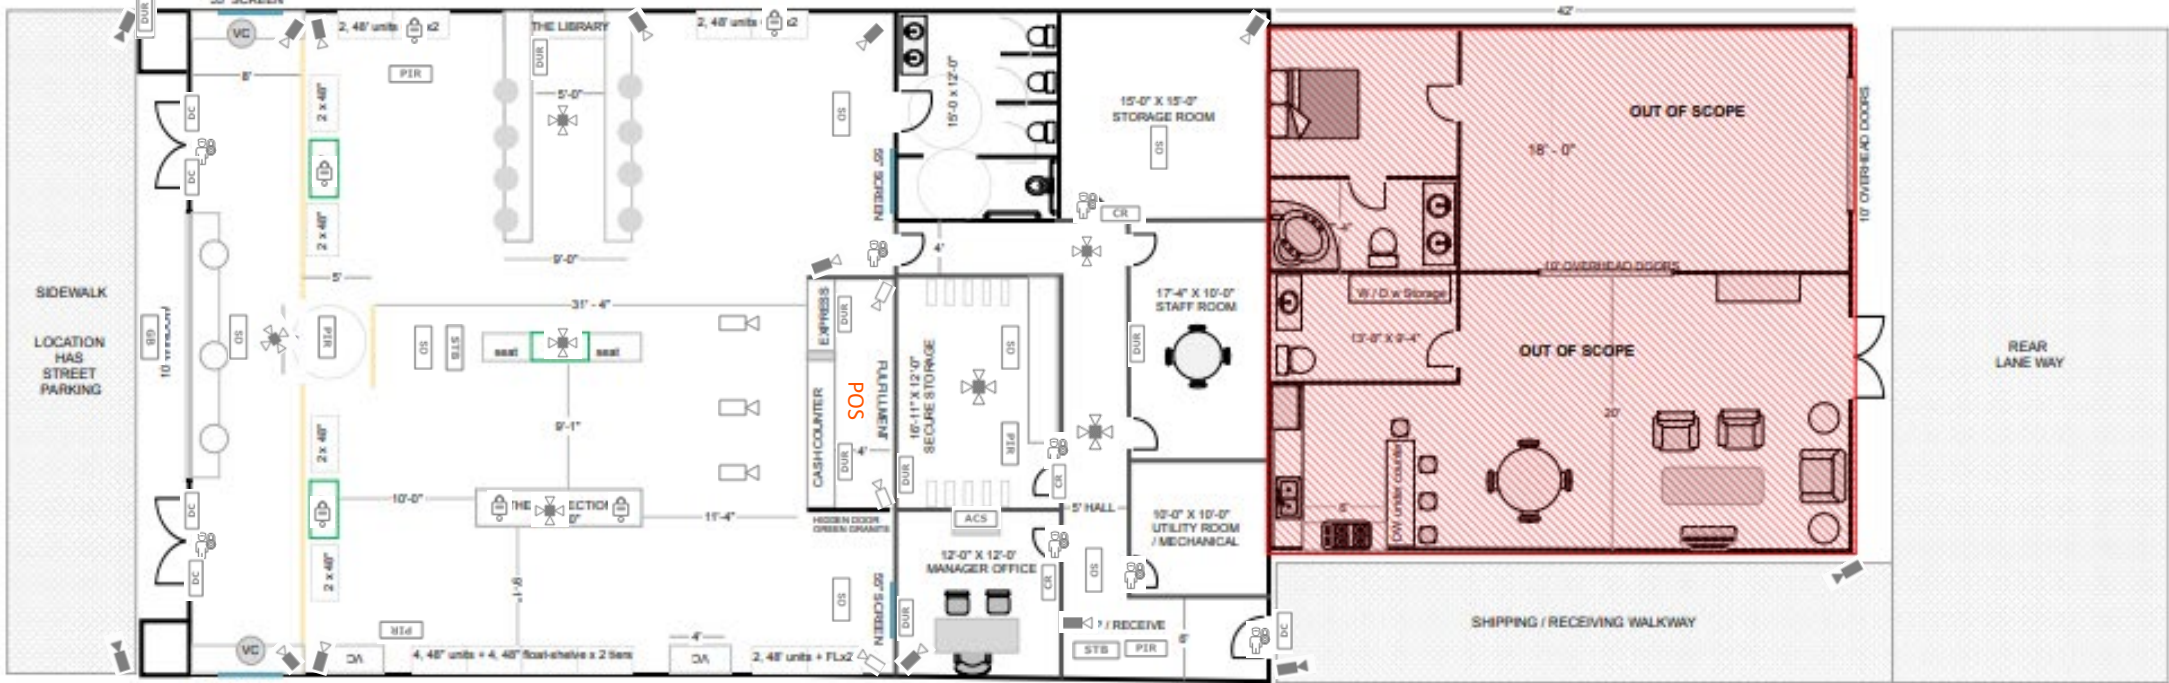

All Cabinetry is

