


Level	Name	Area	ceiling height
Main Floor	Finished	1314 SF	9' - 0" / 9'4"
Main Floor	Garage	635 SF	9' - 0" / 9'4"
Lower Floor	Finished	2325 SF	8' - 1" / 9' 5"
Lower Floor	Mech. Rm	194 SF	8' - 6" / 9' 4"

PRELIMINARY ONLY
NOT FOR CONSTRUCTION PURPOSES



PROPOSED RESIDENCE OF:
MR & MRS
OX FALLS, B.C.
DRAWING SCALE: 1/4" = 1'-0"
DATE: MAY 12, 2021
REV. DATE: JULY 5, 2021
DRAWN BY: J.A.S.
4

NOTE: ALL WINDOWS ARE FRAMED AT 90° HEAD HEIGHT UNLESS NOTED OTHERWISE. MECH DUCTS AND CEILING 12" FOR MECH DUCTING

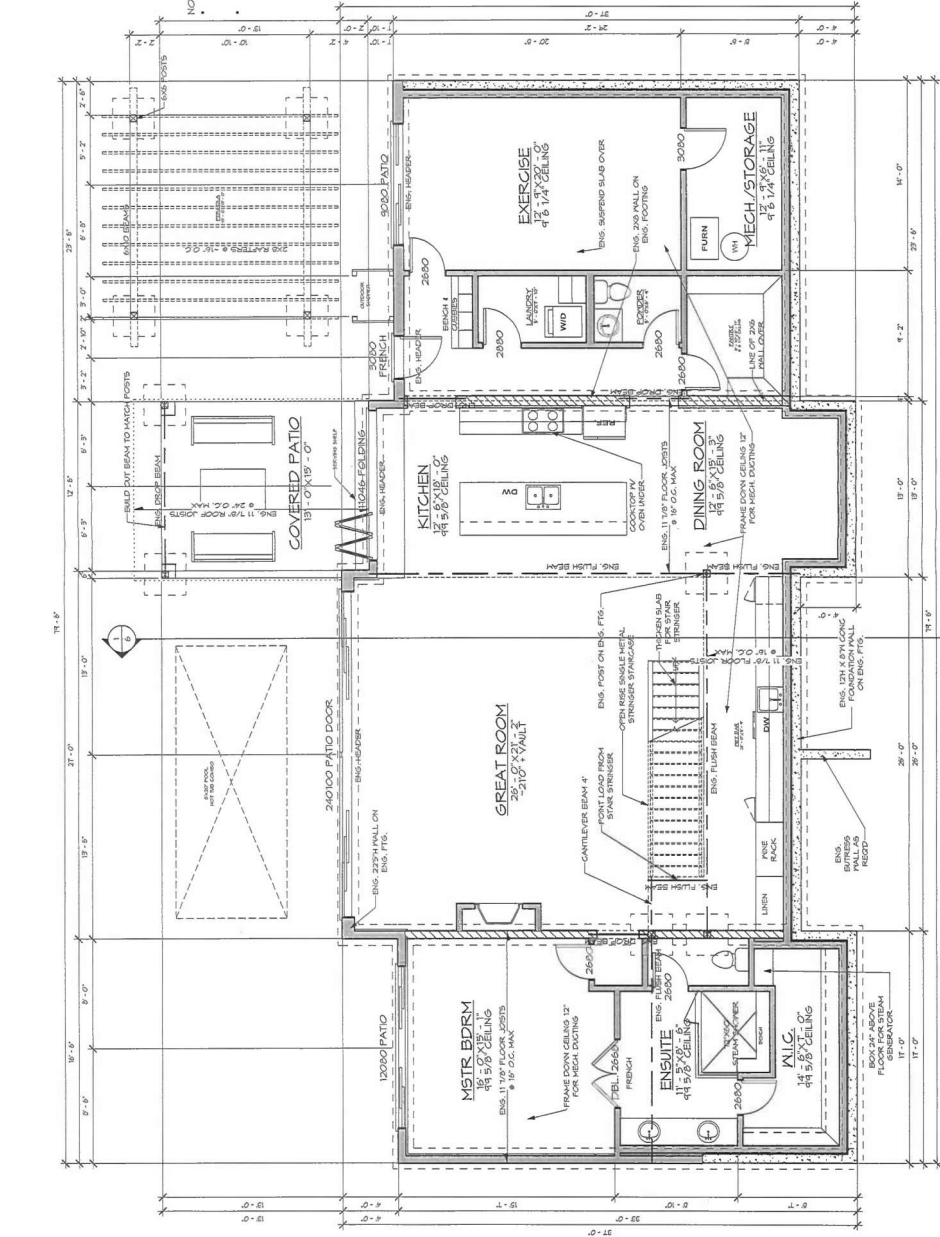


① Lower Floor
1/4" = 1'-0"




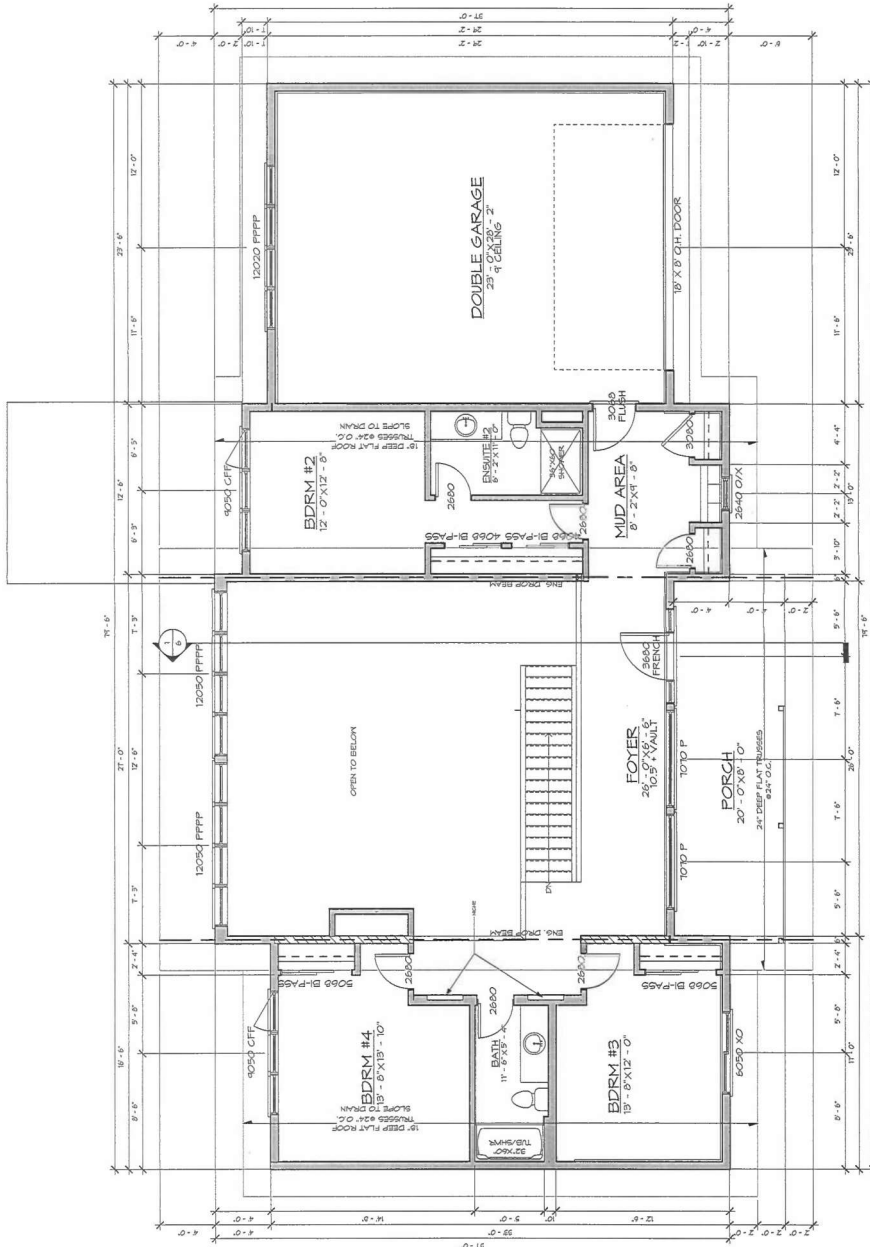

① Main Floor
1/4" = 1'-0"

Level	Name	Area	Ceiling Height
Main Floor	Finished	1214 SF	9' - 0" 3/4"
Main Floor	Garage	695 SF	9' - 0" 3/4"
Lower Floor	Finished	2329 SF	8' - 15" 0"
Lower Floor	Mech. Rm	134 SF	8' - 6" 1/4"

PRELIMINARY ONLY
NOT FOR CONSTRUCTION PURPOSES



PROPOSED RESIDENCE OF:
MR. & MRS. J. M. COLLIER
OK FALLS, B.C.
DRAWING SCALE: 1/4" = 1'-0"
DATE: MAY 17, 2021
REV. DATE: JULY 5, 2021
DRN. BY: J.A.S.
5
Creating Homes, Building Relationships