



Floor Plan + Elevations

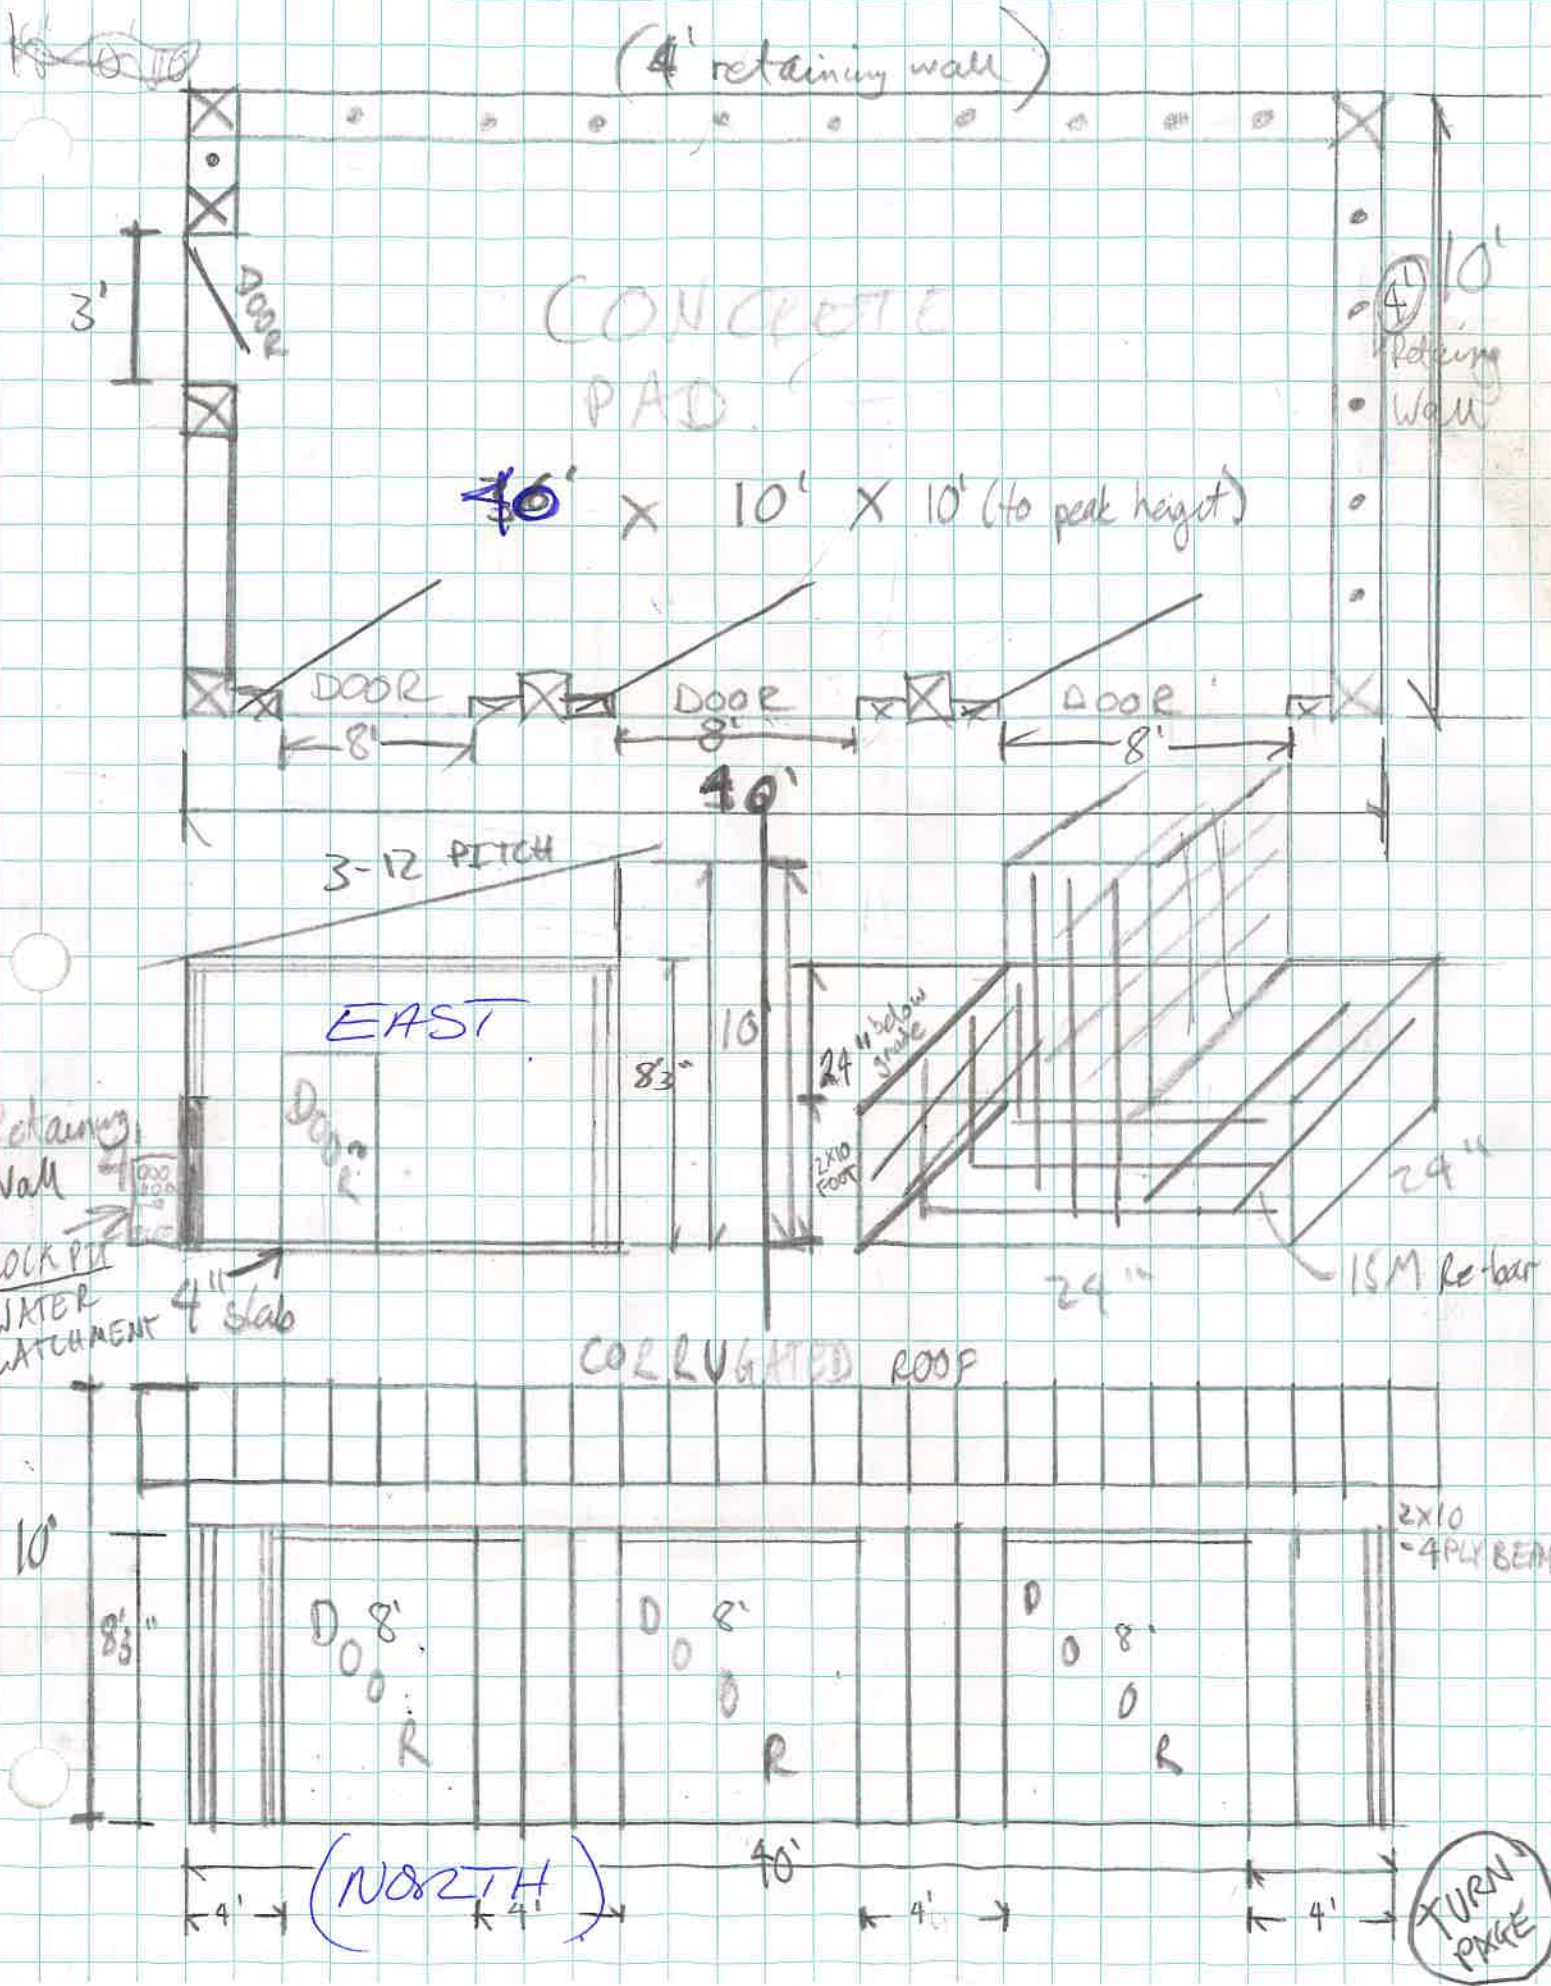

TURN PAGE

Zirkowski + Wolf

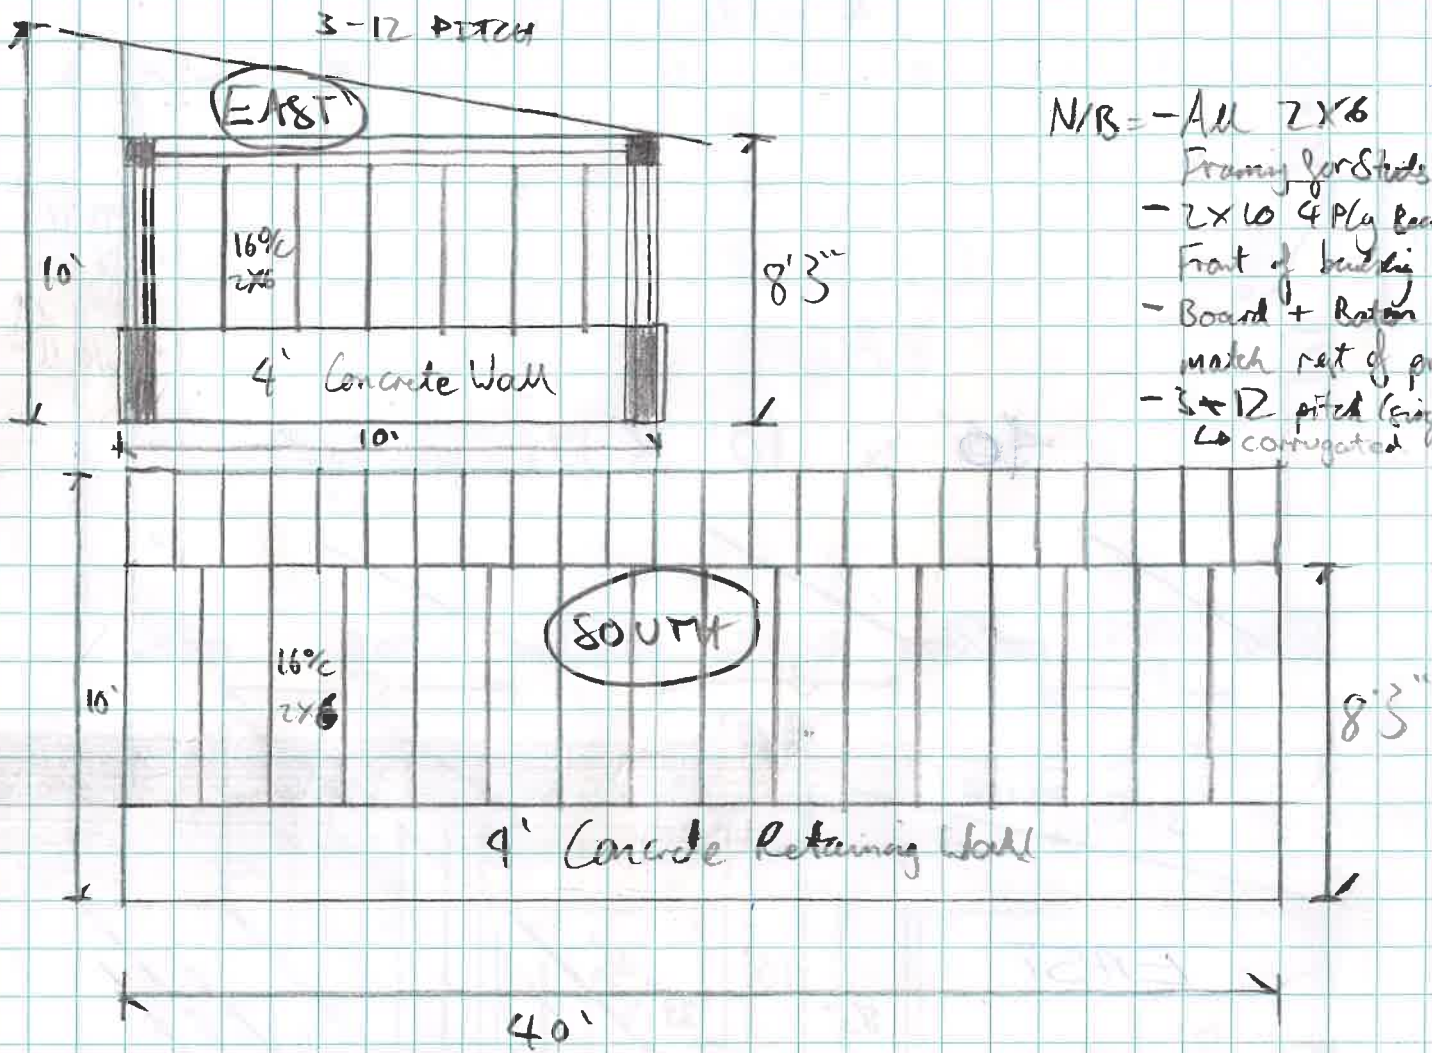



- N/B = - All 2x6
Framing for Sids
- 2x10 4 Ply Beam on
Front of building
- Board + Batten to
match rest of property
- 3-12 pitch (single)
↳ corrugated roofing

Lean To

Found. 14 Deck

30' x 10' x 8'(h)

18' x 10' x 10'

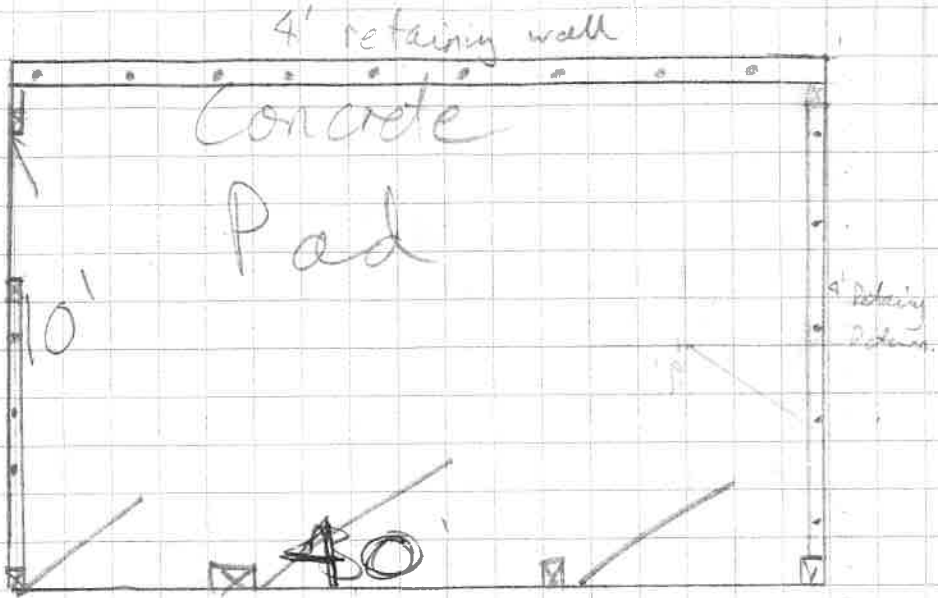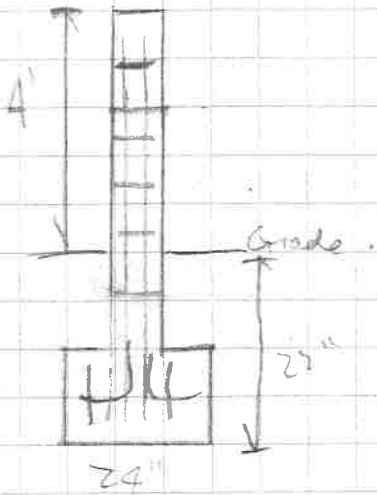

Single
4/12 Pitch
Roof

