



McPHEE ROAD

RESIDENCE
OFF-STREET
PARKING

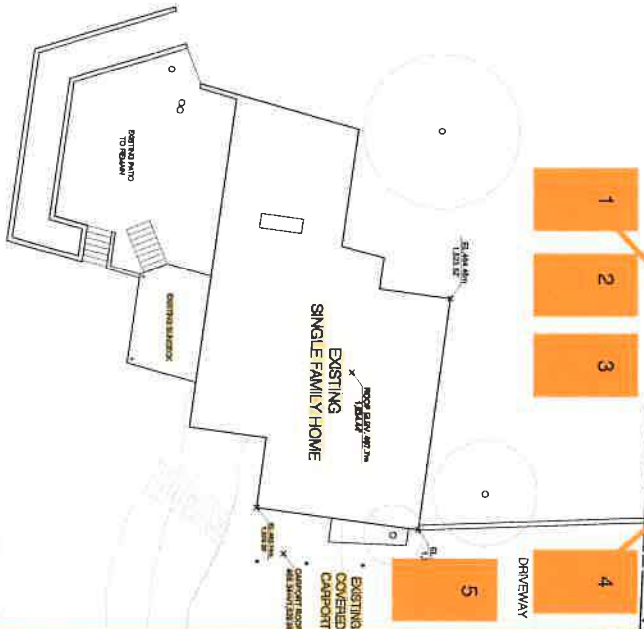

WINERY - UNDER DEVELOPMENT

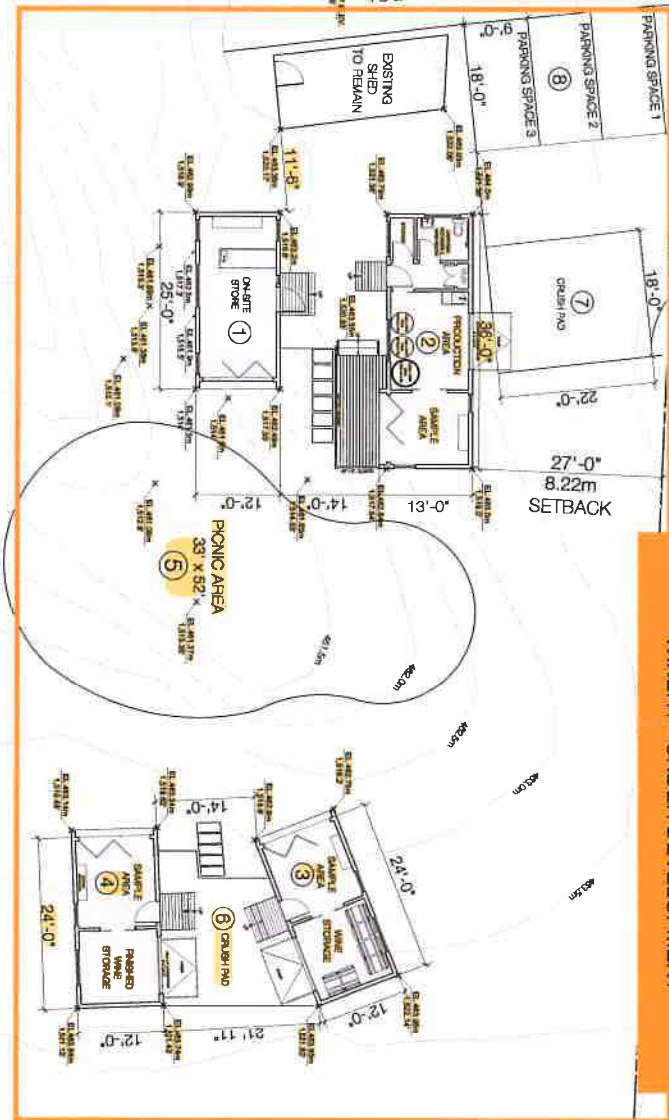

VINEYARD ROWS

WINERY PLAN
SCALE: 1/8"=1'-0"



WINERY LEGEND

- ① ON-SITE WINE SHOP
- ② WINE SAMPLE AREA, WASHROOMS & PRODUCTION AREA
- ③ WINE SAMPLE AREA & WINE STORAGE
- ④ WINE SAMPLE AREA & FINISHED WINE STORAGE
- ⑤ PICNIC AREA 33' x 52'
- ⑥ CRUSH PAD 18' x 22'
- ⑦ PARKING PAD 18' x 22'
- ⑧ PARKING AREA

GILMOUR DESIGN STUDIO



708 W. 32nd Ave.
Vancouver, B.C.
V6Y 2G3
C: 604 812 5430

PROJECT:	MORRISON WINERY
CLIENT:	1180 MCPHEE ROAD MORRISON, B.C.
SCALE:	1/8" = 1'-0"
SHEET TITLE:	WINERY PLAN
DATE:	
DESIGNER:	
CHECKER:	
APPROVER:	
TITLE:	

B2