

ISSUED FOR  
VARIANCE PERMIT



REVISIONS:  
2024.04.05

No.	Description	Date
01	VARIANCE APP.	24.03.25

1 Fence A  
1/2" = 1'-0"


2 RETAINING WALL  
1/2" = 1'-0"

3 RETAINING + FENCE B  
1/2" = 1'-0"

4 GRADE BEAM  
1/2" = 1'-0"

5 FENCE C  
1/2" = 1'-0"

6 FENCE D  
1/2" = 1'-0"

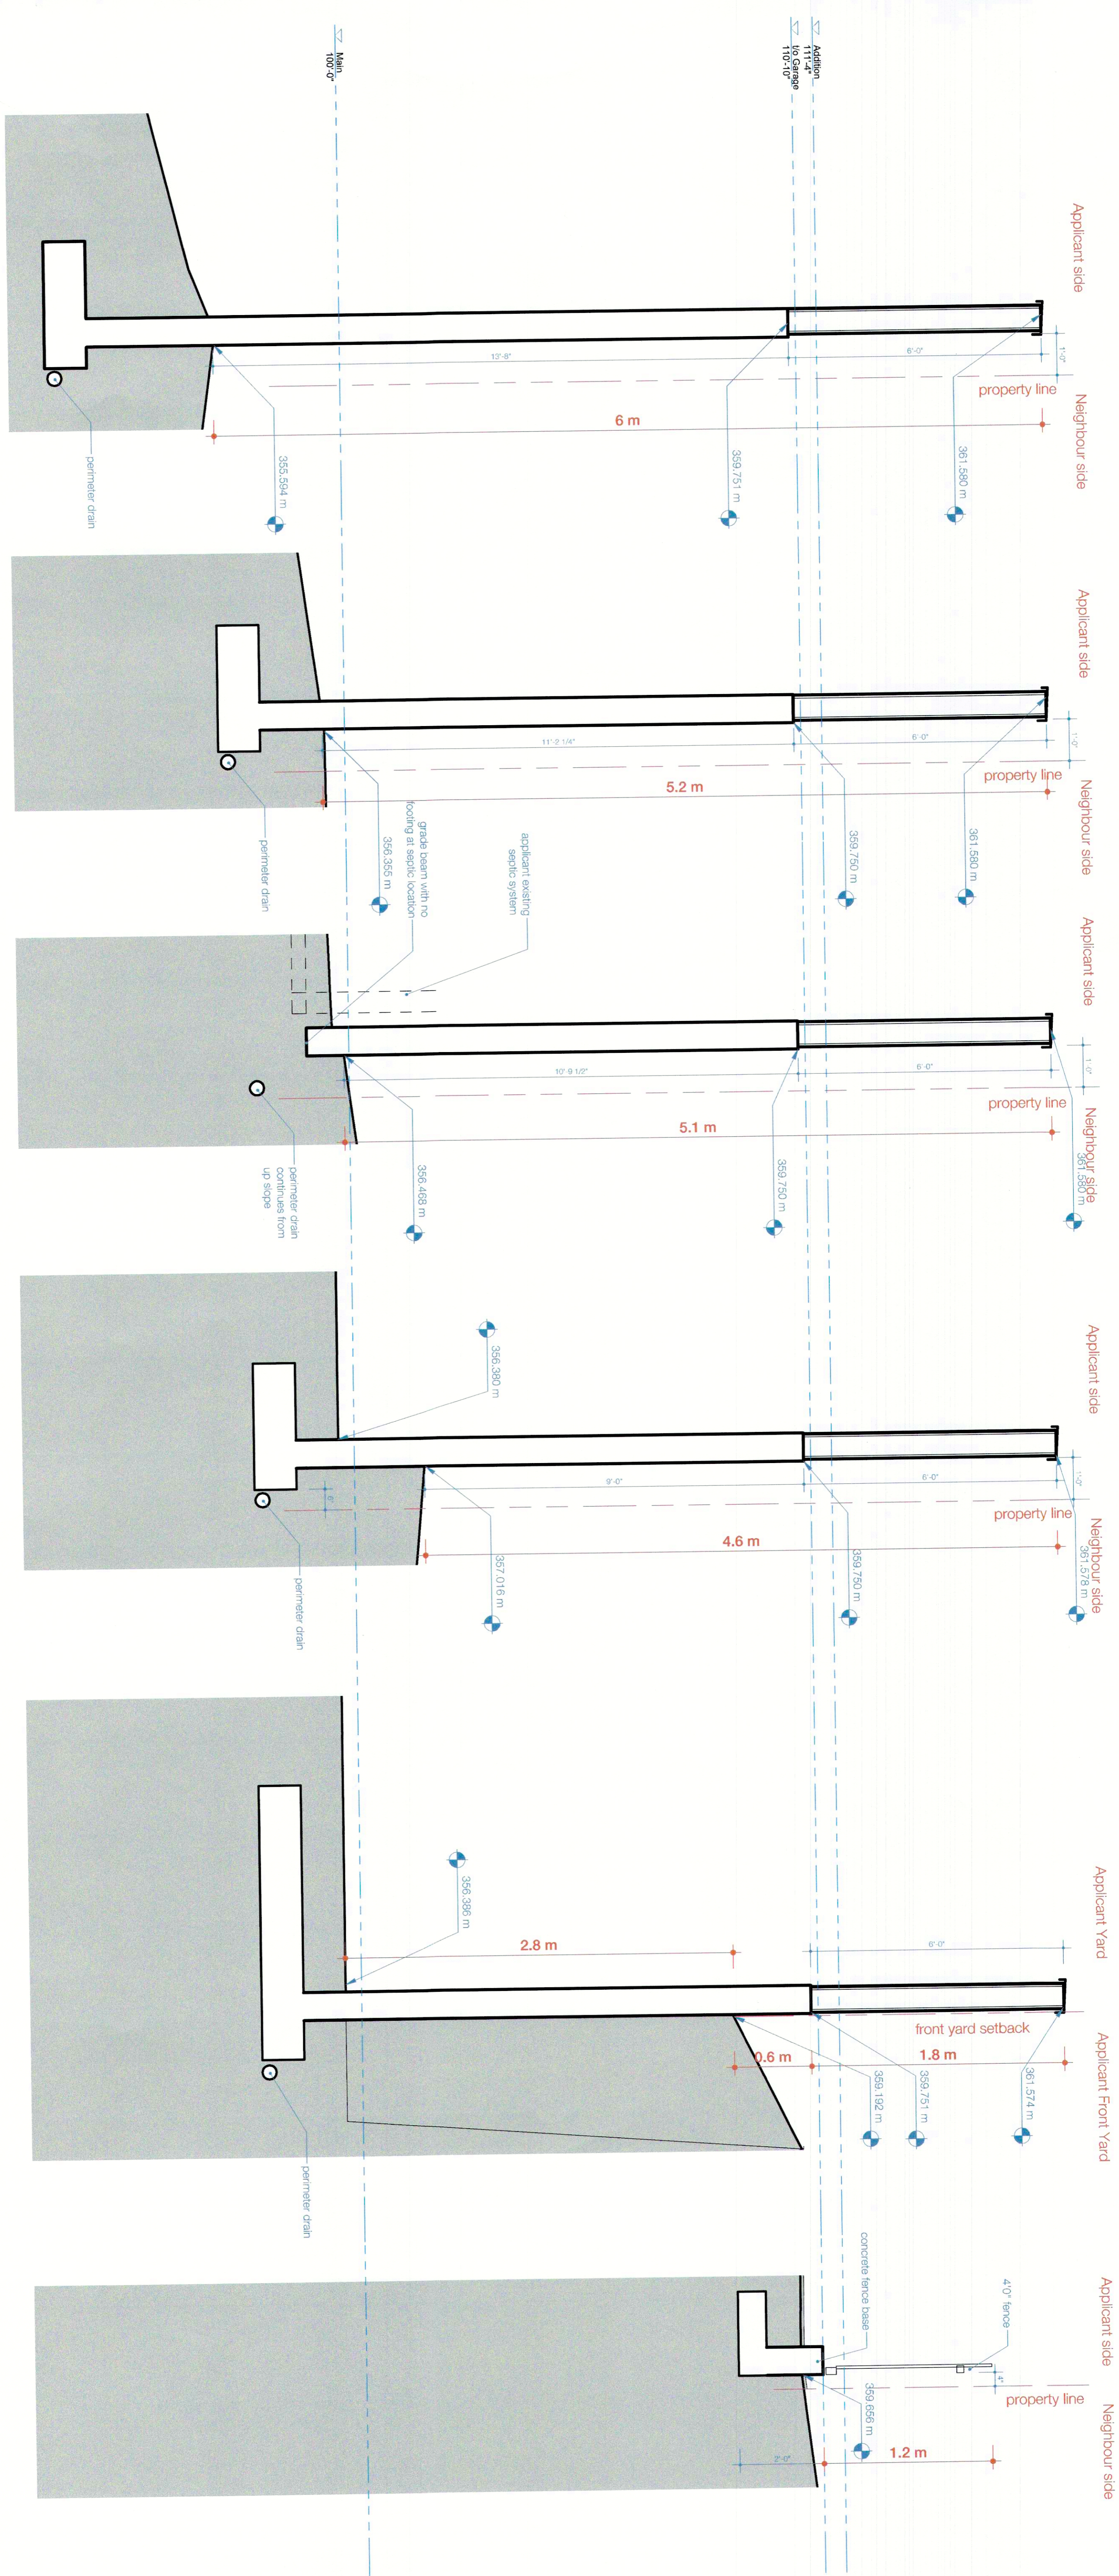

front yard setback

back