

PRINCETON SUMMERLAND RD  
34.369 M

ARC 29.944 M

12.756 M

26'  
7.925 m

PROPOSED SHOP  
56' x 28'  
1568 SQ FT

SEPTIC  
FIELD

DRIVE WAY

58.890 M

6'  
1.829 m

44'

111' 2 1/2"  
33.896 m

EXISTING  
HOUSE

41'

49.3"  
15 m

WELL

64.206 M

18.288 M

2.743 M

22.860 M

1.829 M

SCALE

1" = 8 M

NEW SHOP / GARAGE

4057 PRINCETON SUMMERLAND RD.


LOT A

PLAN KAP 1279

DISTRICT LOT 1086


KAMLOOPS DIV OF VALE LAND DISTRICT

BILL + LENA YURICK

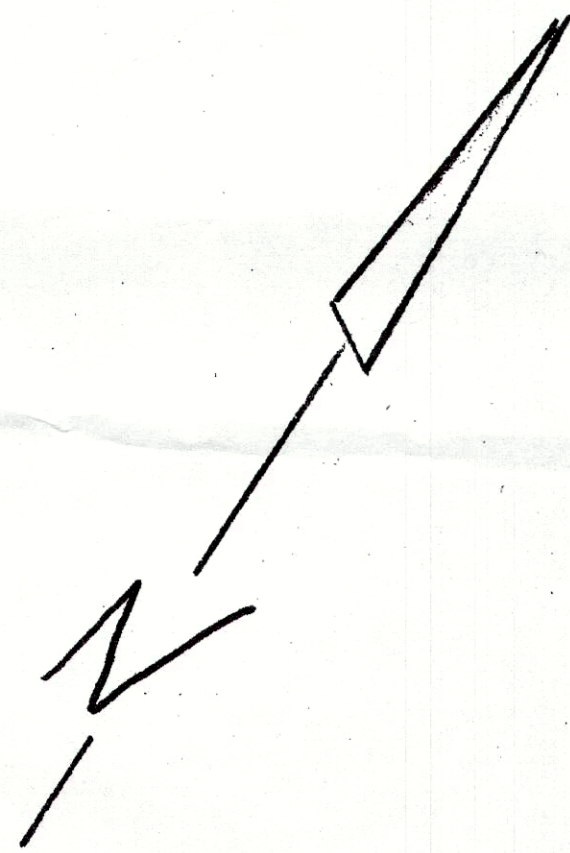


FRONT ELEVATION

METAL ROOF

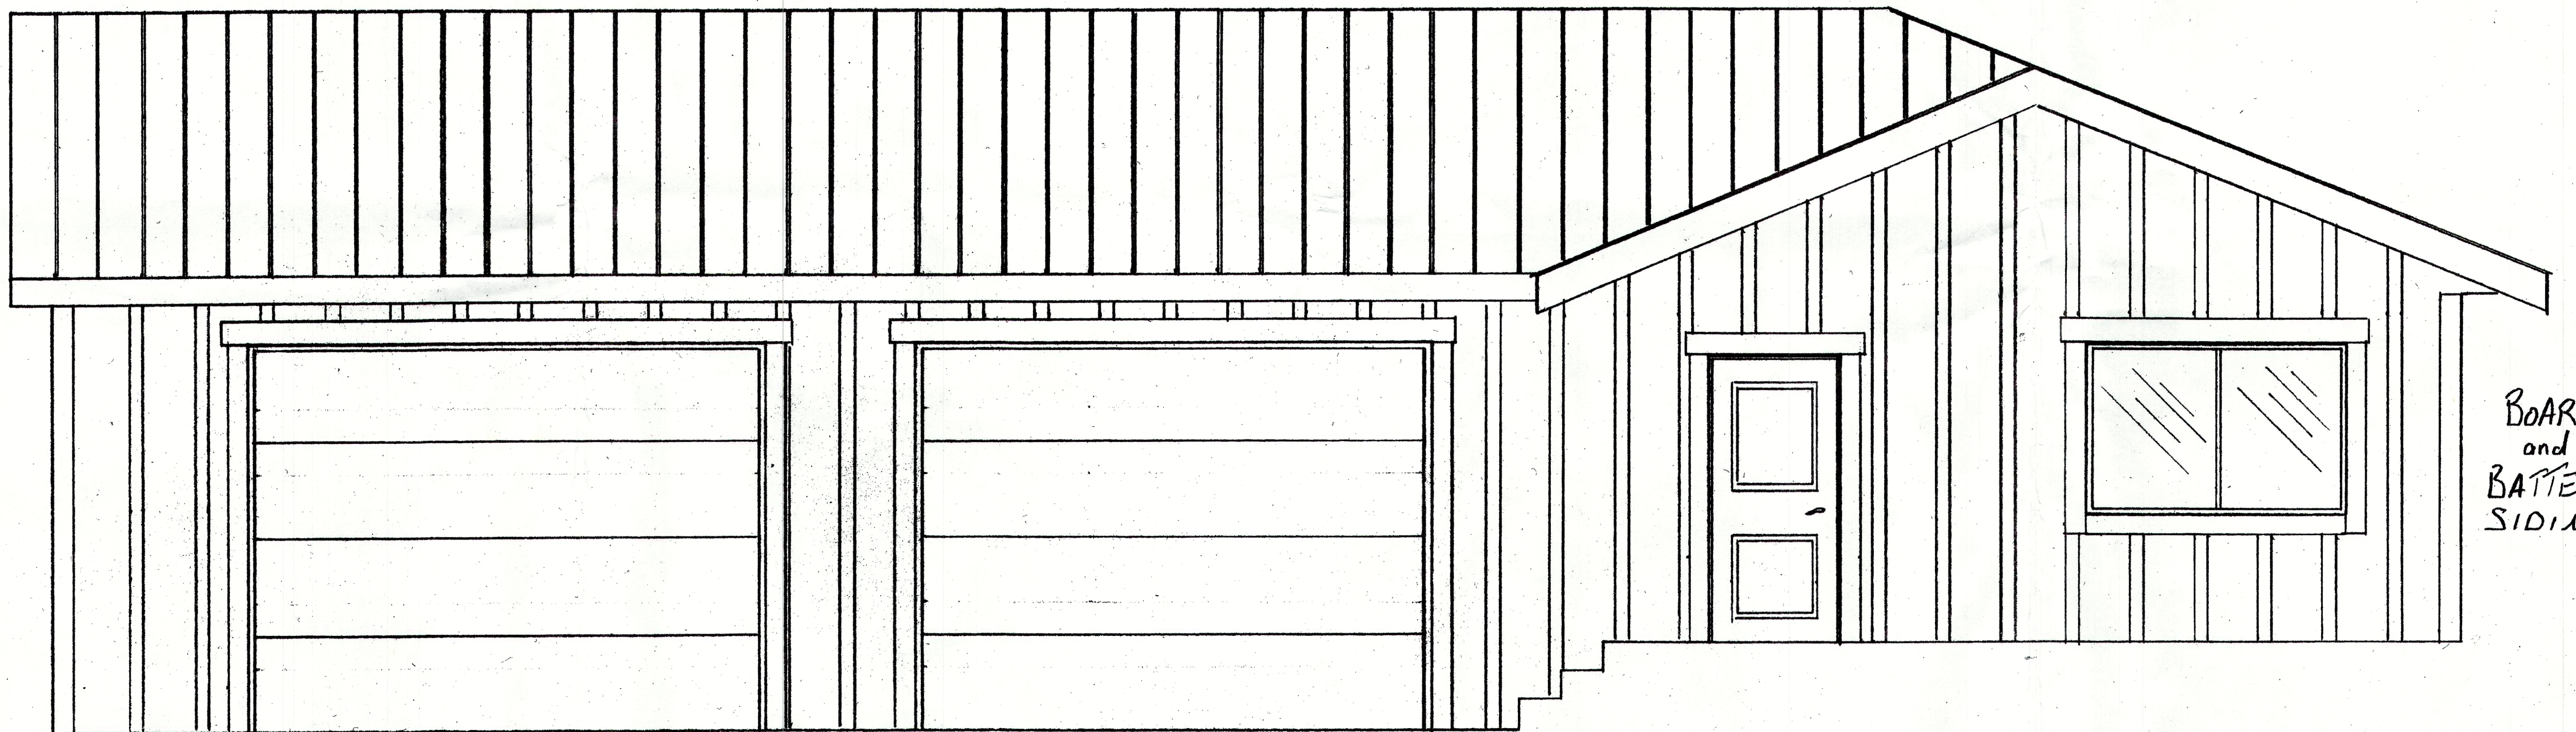



BOARD  
and  
BATTEN  
SIDING

LEFT ELEVATION

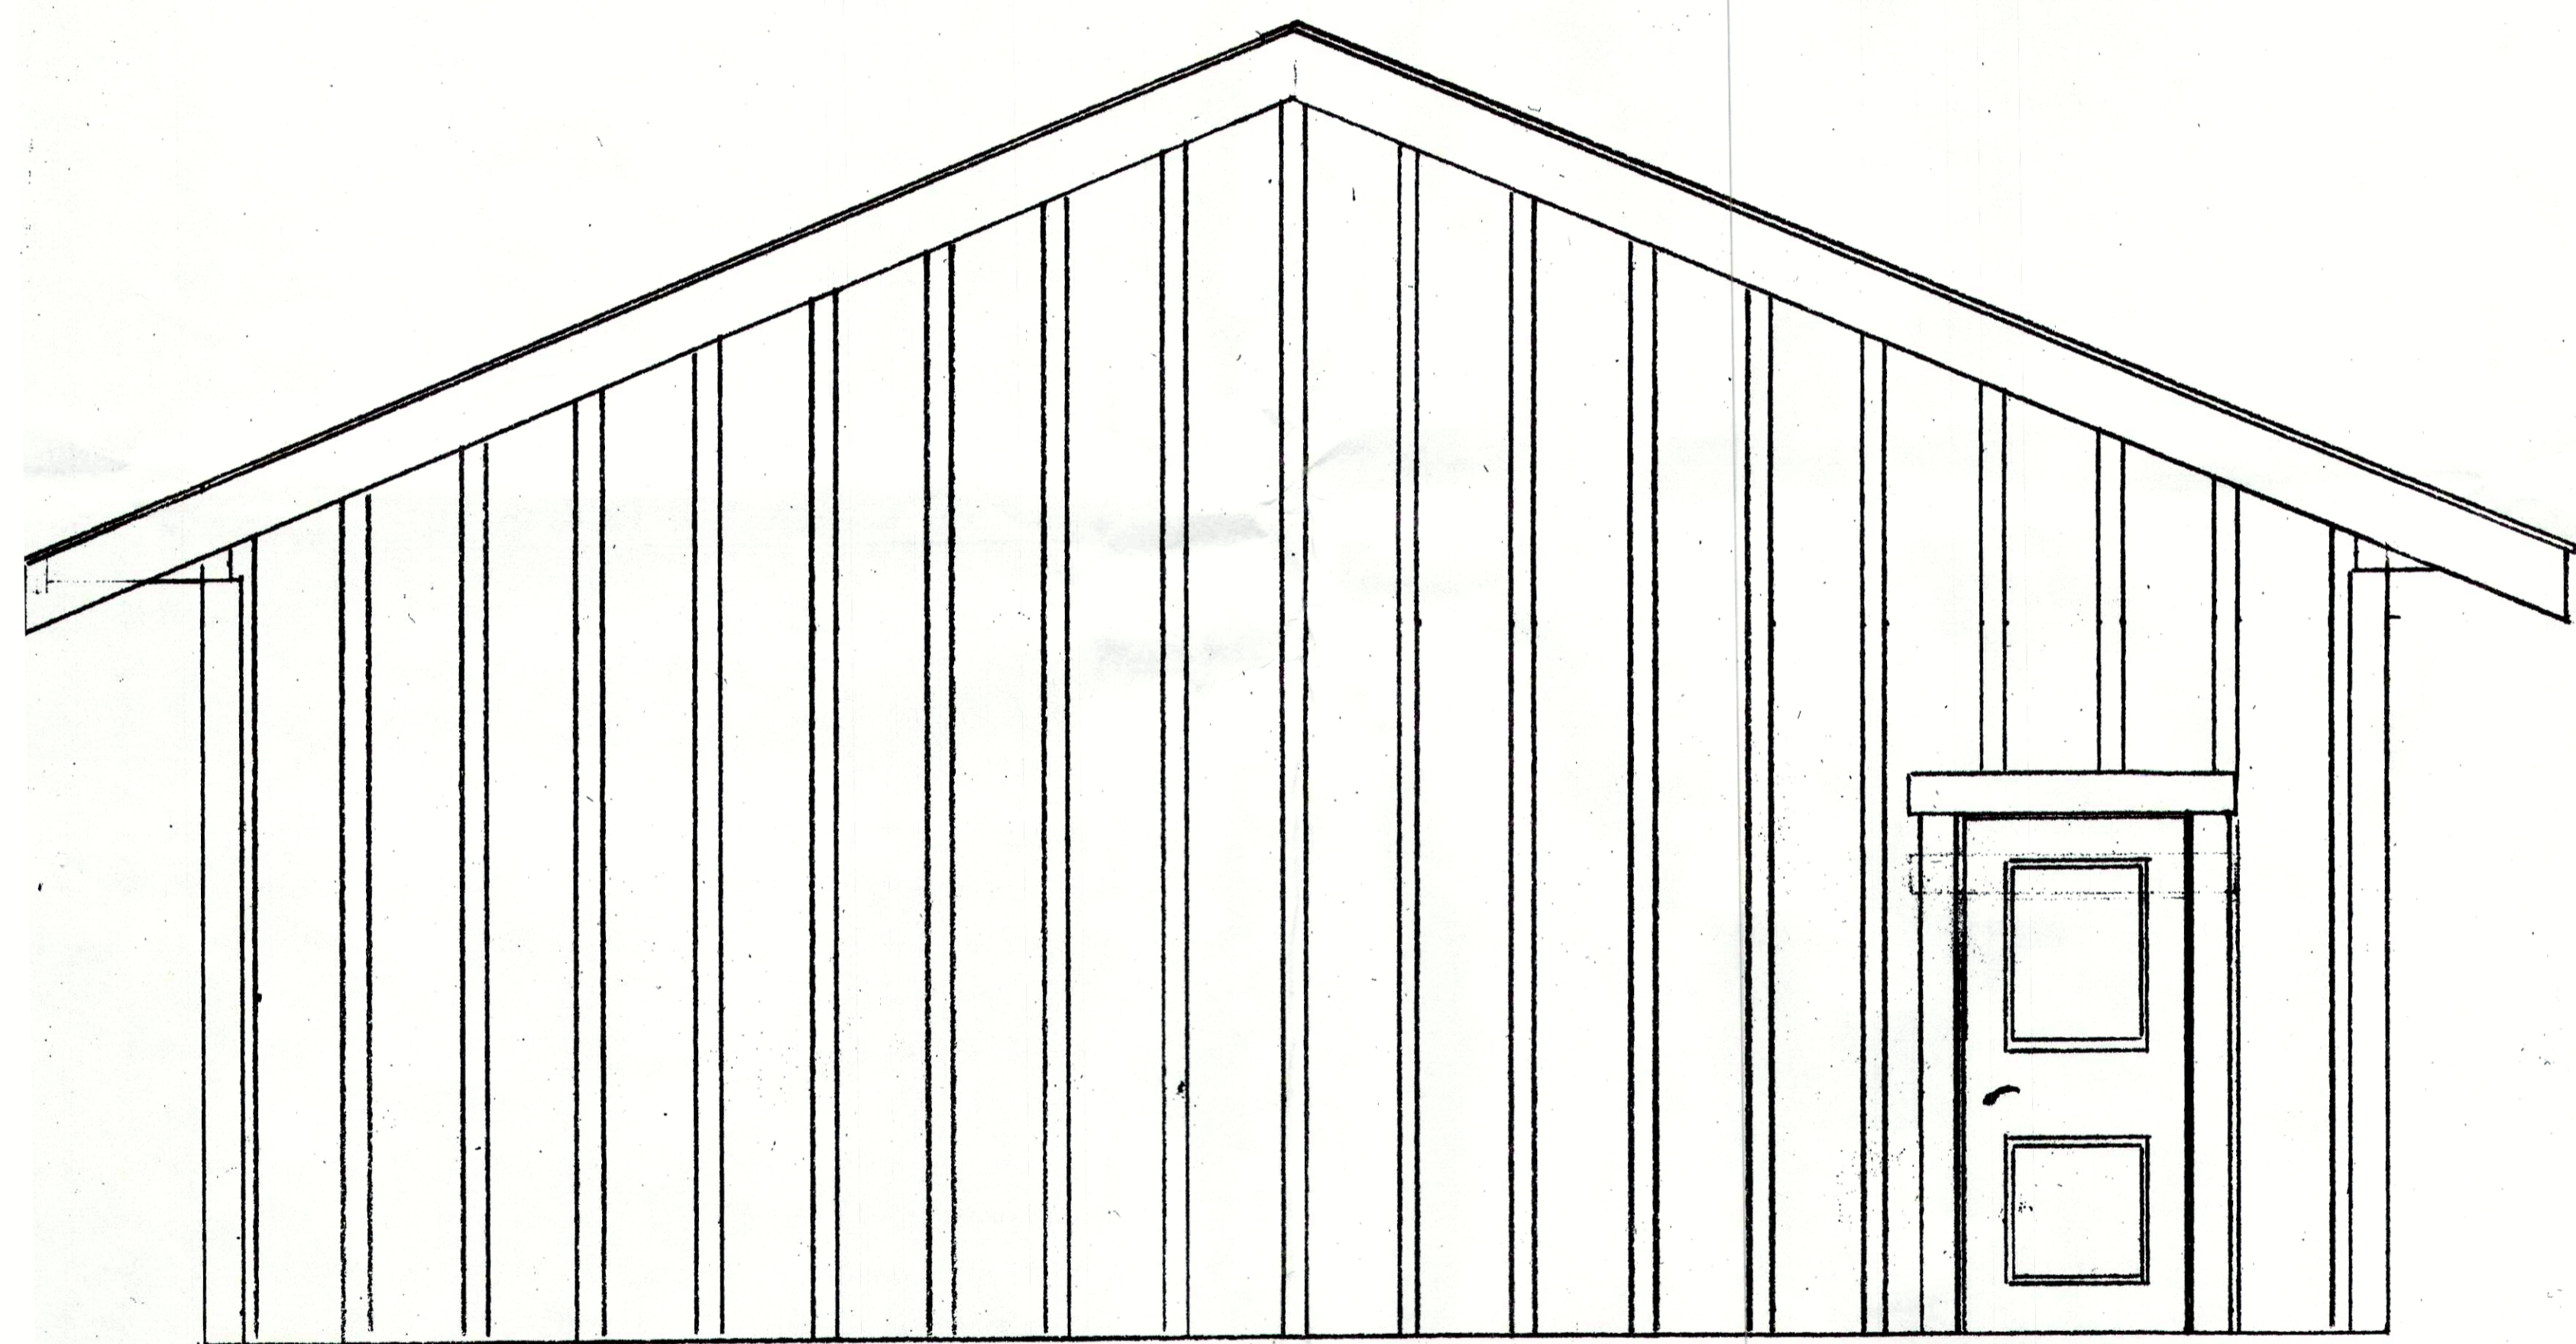

RIGHT ELEVATION

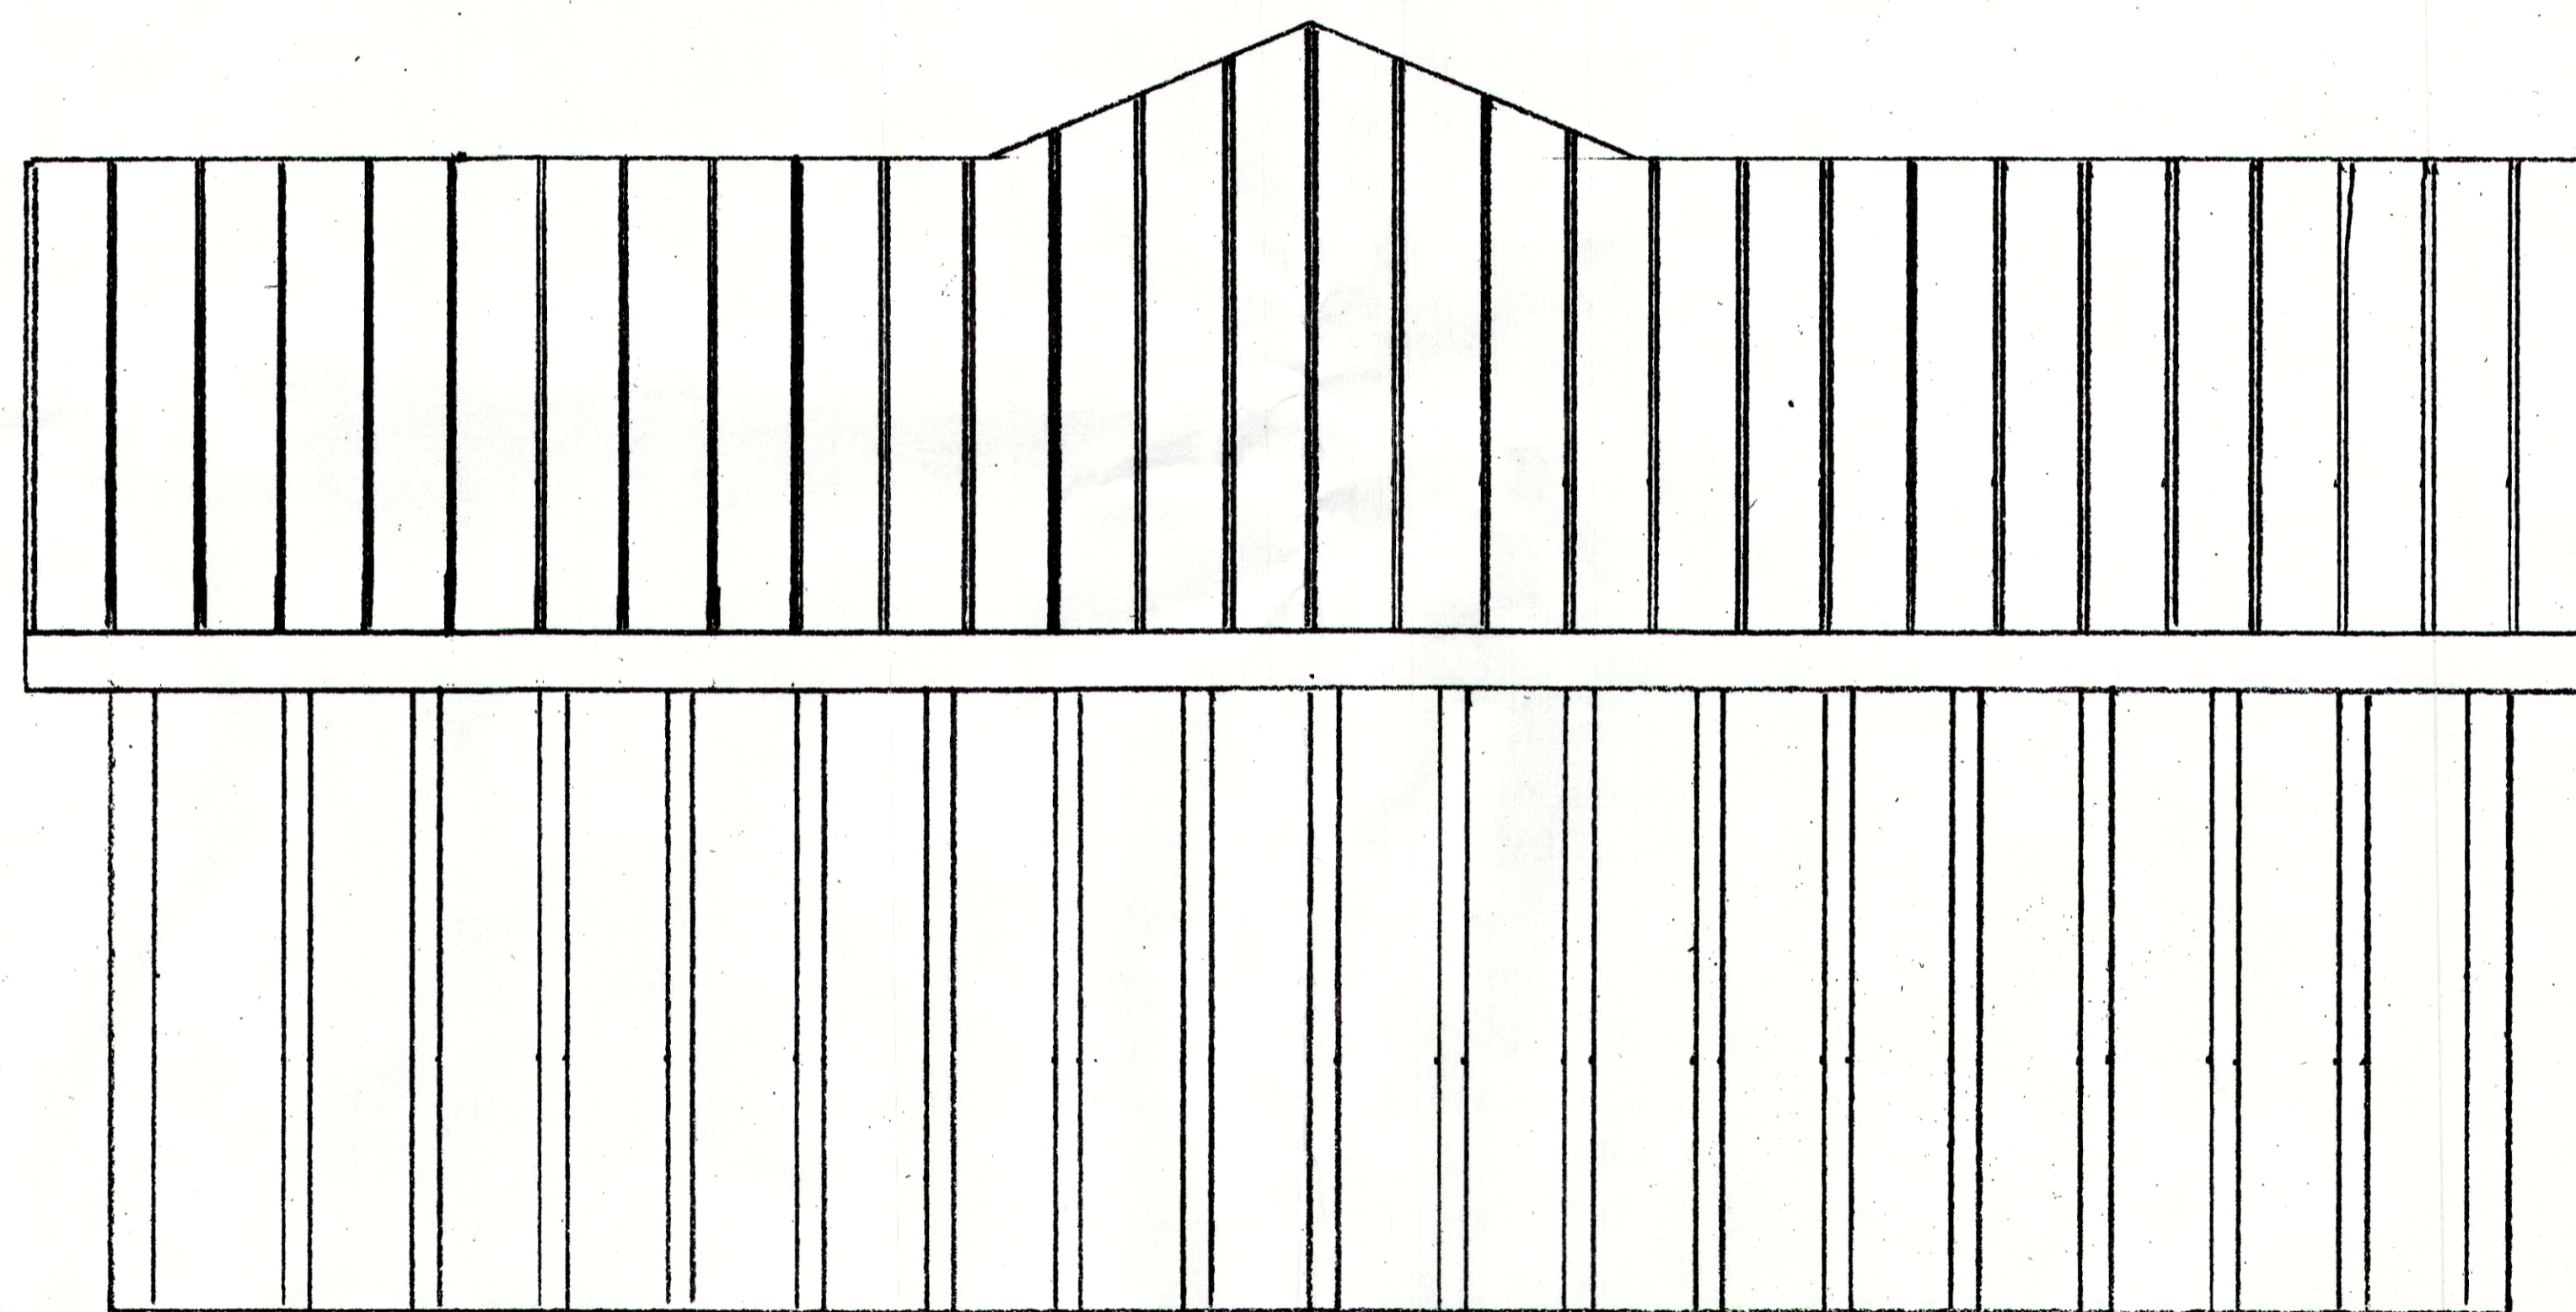

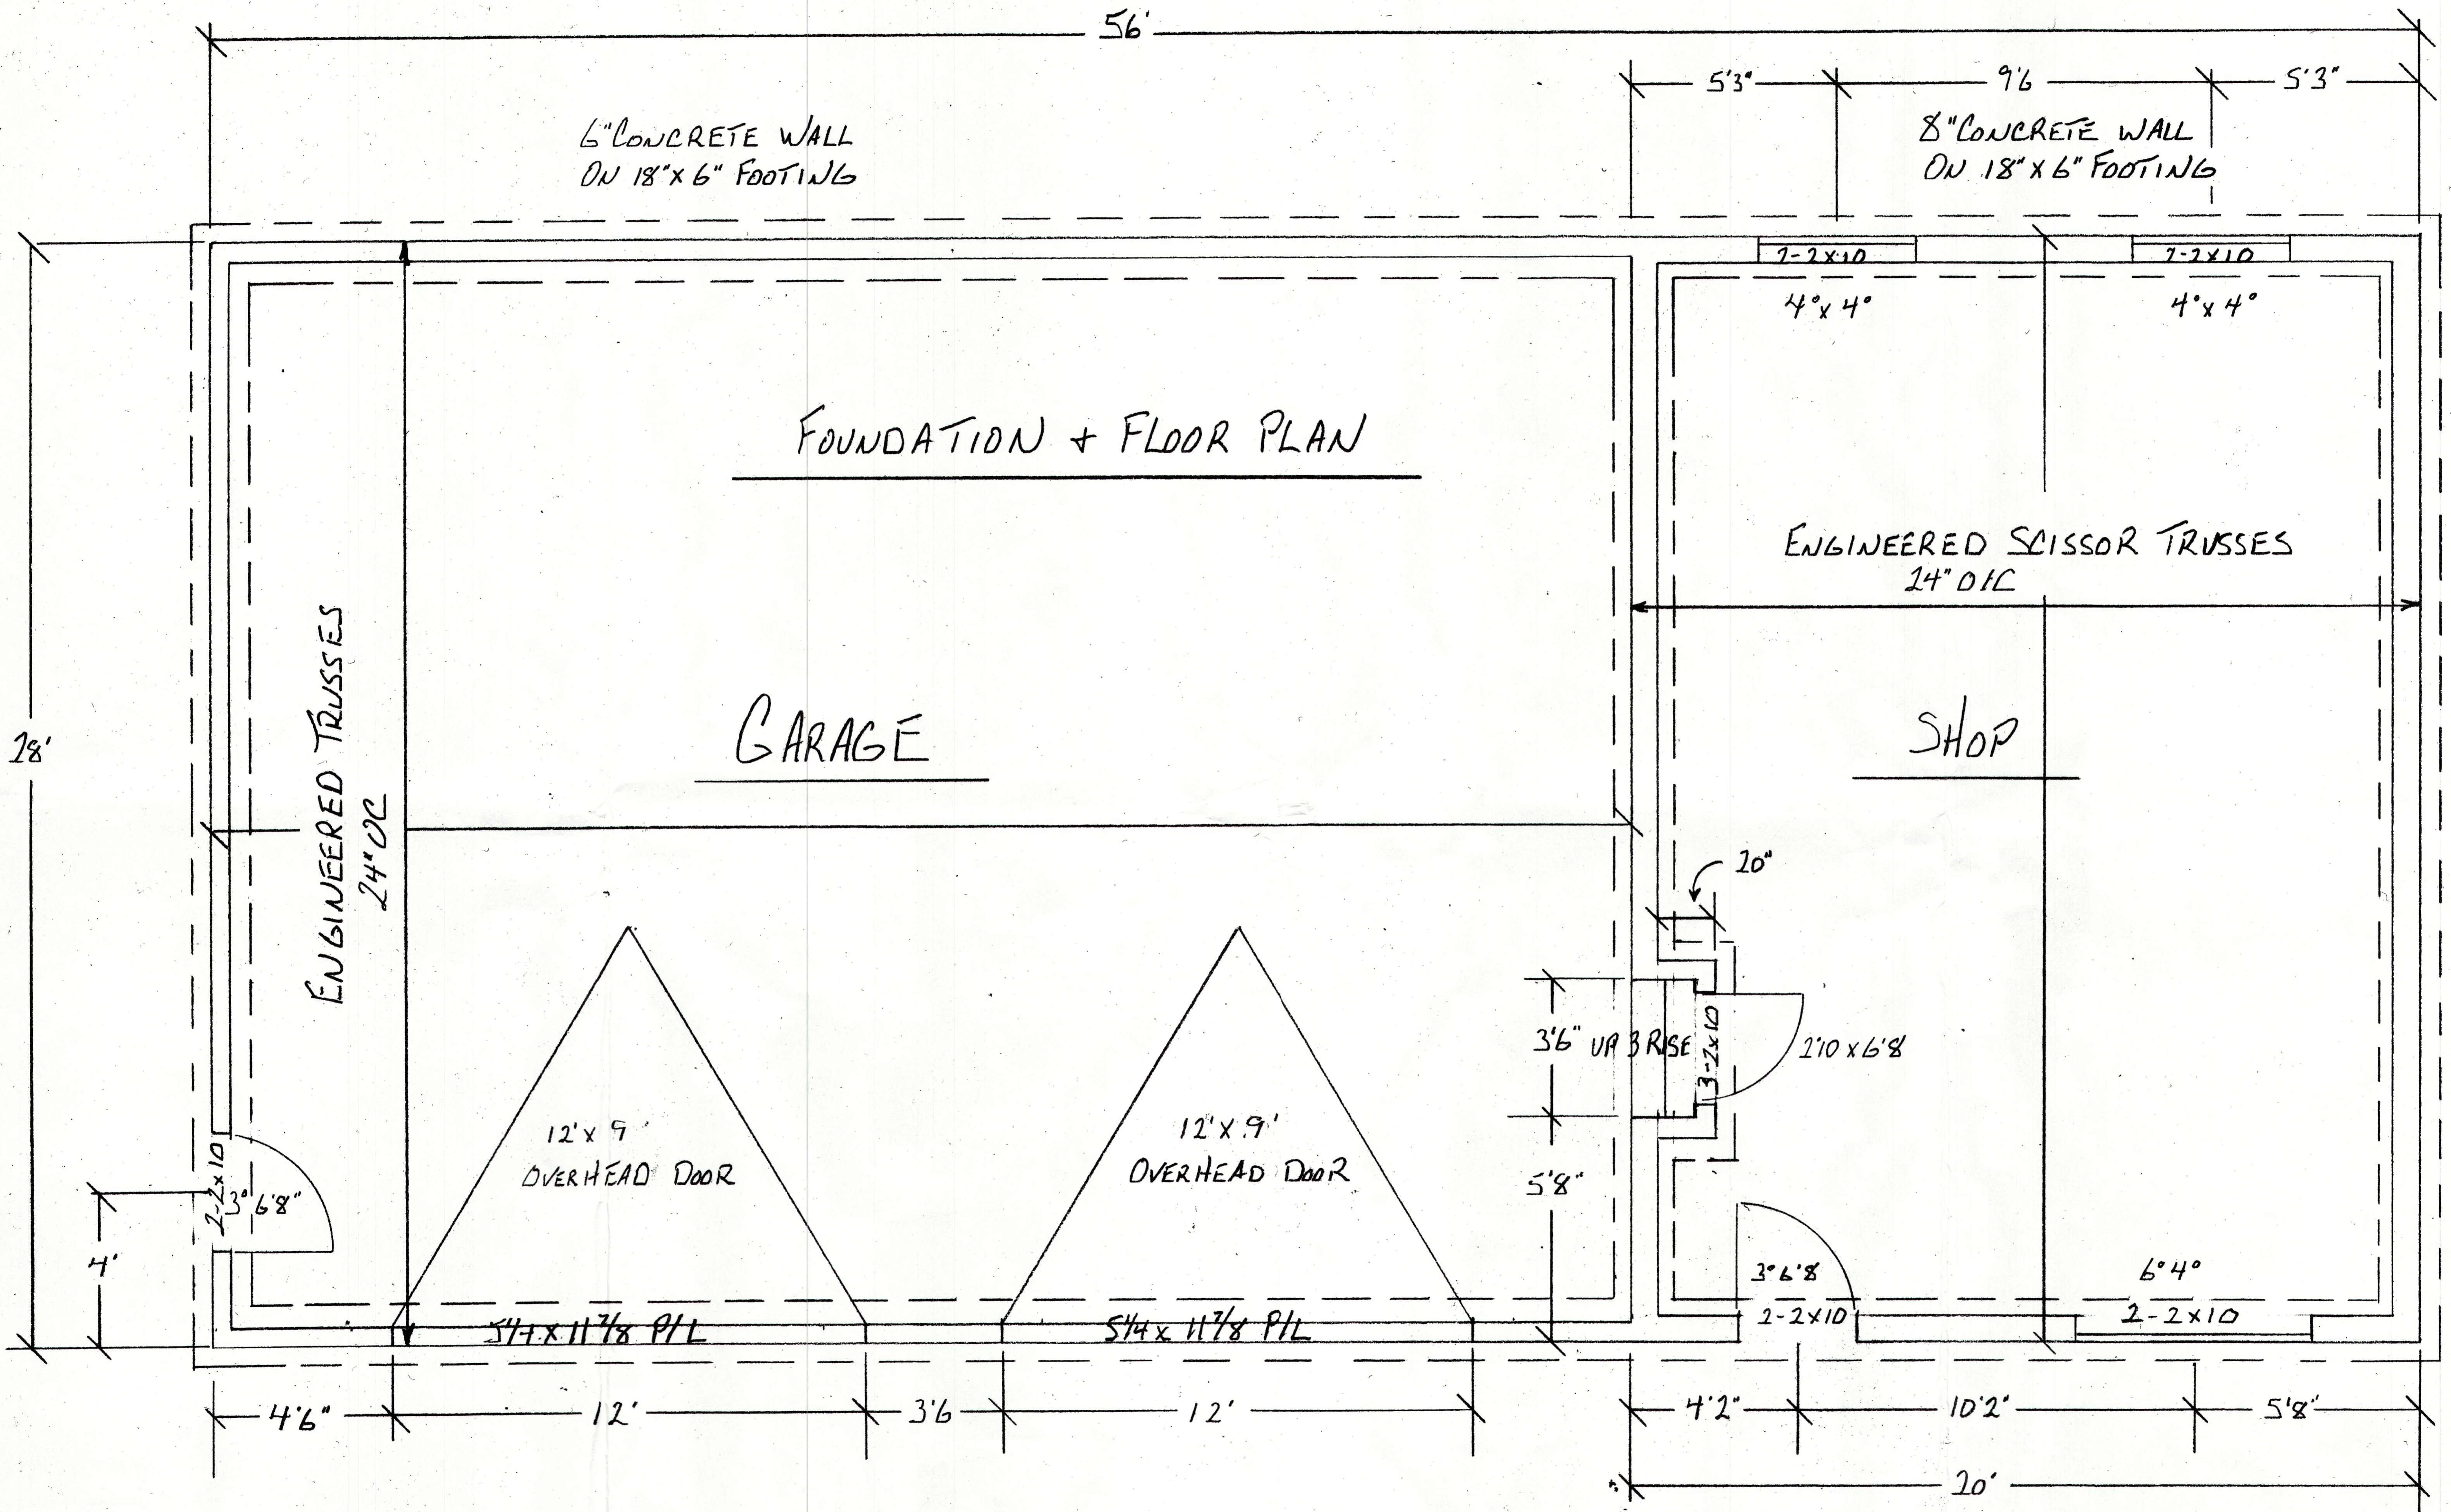

# CROSS SECTION

METAL ROOFING  
MEMBRANE  
1/2" SHEETING  
APPROVED TRUSSES 24" O/C

METAL ROOFING  
MEMBRANE  
1/2" SHEETING  
APPROVED SCISSOR TRUSSES  
24" O/C

