

OWNERS:

KENYON AND COMPANY LTD. (INC. NO. 260916)
as to an undivided 40/100 interest

[Signature]
AUTHORIZED SIGNATORY
DOUGLAS ALLAN KENYON
PRINTED NAME OF AUTHORIZED SIGNATORY

[Signature]
WITNESS:
PRINT NAME Robert Liddicut

ADDRESS 105 Deland Drive
Penticton, B.C. V2A 3H4
Estimator
OCCUPATION

BETTS HOLDINGS LTD. (INC. NO. 18394)
as to an undivided 20/100 interest

[Signature]
AUTHORIZED SIGNATORY
DAVID WILLIAM BETTS
PRINTED NAME OF AUTHORIZED SIGNATORY

[Signature]
WITNESS:
PRINT NAME KATHY LARSSON

ADDRESS #117-3030 S. MAIN ST
PENTICTON BC
SECRETARY
OCCUPATION

APEX MOUNTAIN RESORT (1997) LTD. (INC. NO. 546191)
as to an undivided 40/100 interest


[Signature]
AUTHORIZED SIGNATORY
EDWARD GARNETT
PRINTED NAME OF AUTHORIZED SIGNATORY

[Signature]
WITNESS:
PRINT NAME LLOYD MYHUS

ADDRESS 142 Ash Pl.
Penticton BC
ACCOUNTANT
OCCUPATION

Approved under the Land Title Act
this 9th day of November 1999.

[Signature]
Approving officer for the Ministry
of Transportation and Highways.

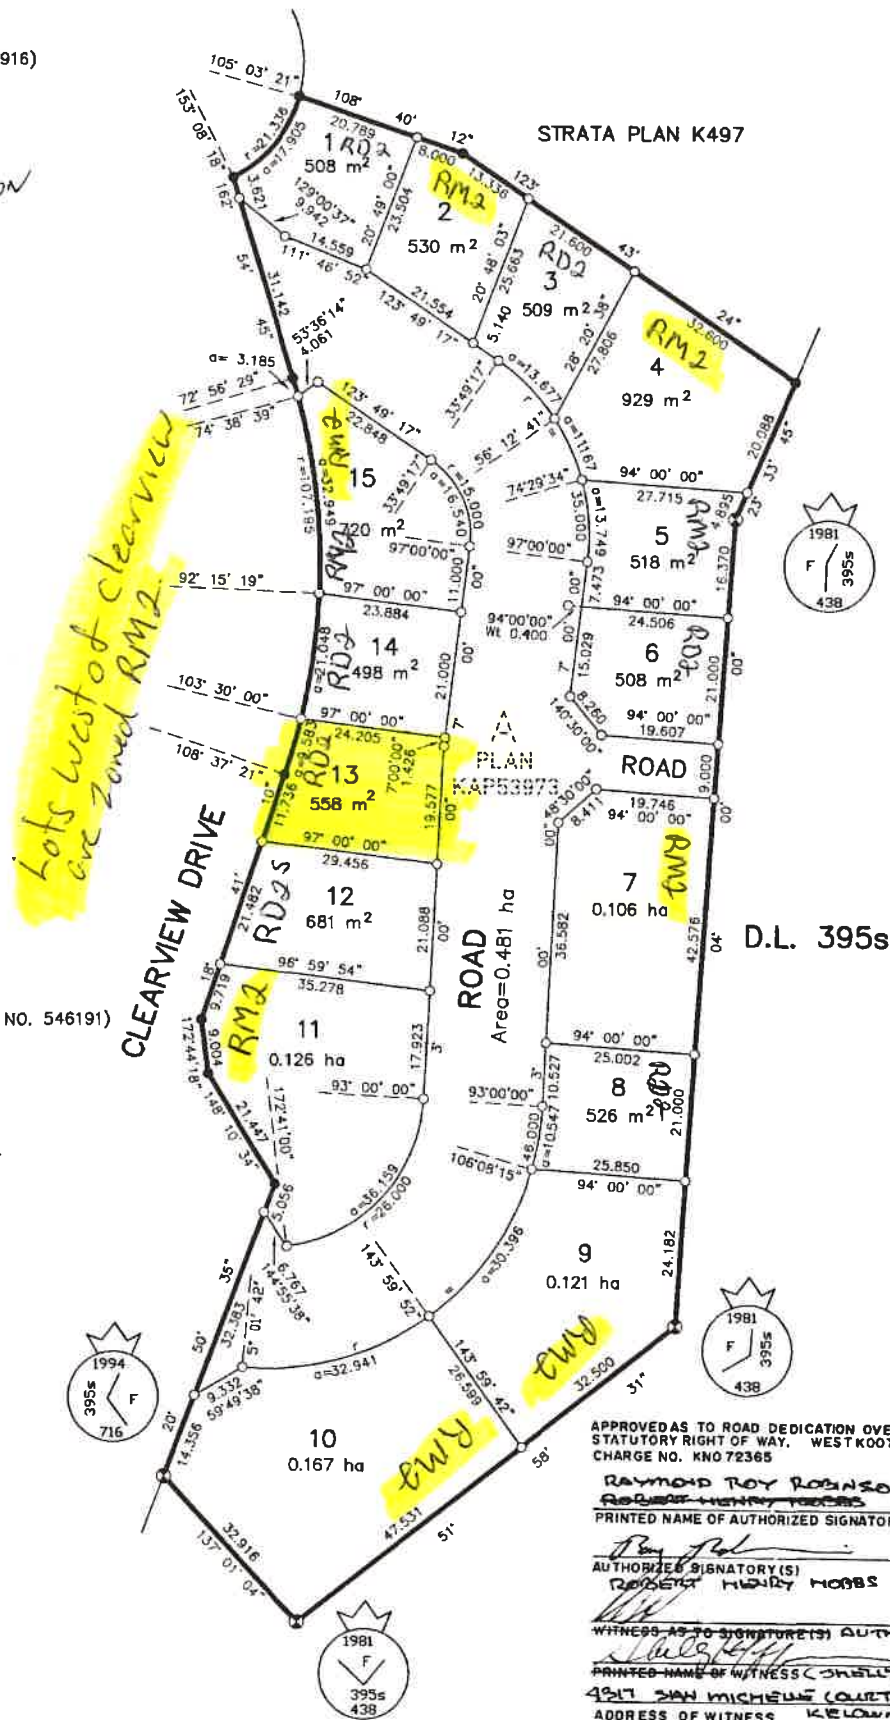

PLAN KAP 65691

Deposited in the Land Title Office
at Kamloops, B.C.
this 22nd day of NOVEMBER 1999.

[Signature]
(KN108102) Registrar.
al

SUBDIVISION PLAN OF LOT 'A', DISTRICT
LOT 395s, SIMILKAMEEN DIVISION YALE
DISTRICT, PLAN KAP53973.

B.C.G.S. 82E.042

SCALE 1 : 750



This plan lies within the regional district of Okanagan Similkameen.

LEGEND:

Bearings are astronomic and are derived
from Plan KAP53973.

- ⊙ denotes capped iron post found
- denotes standard iron post found.
- denotes standard iron post placed.
- Wt denotes witness.
- ha denotes hectares.

All distances are metres and decimals thereof
unless noted otherwise.

I, Morgan A. R. Stewart a British Columbia
Land Surveyor, of Vancouver, in British
Columbia, certify that I was present at
and personally superintended the survey
represented by this plan, and that the
survey and plan are correct. The survey
was completed on the 28th day of
September, 1999.

[Signature] B.C.L.S.

MORGAN STEWART AND COMPANY

Surveyors and Engineers
1055 Seymour St., Vancouver, B.C., V6B 3M3
Phone: 687-6866 Fax: 685-8071

