

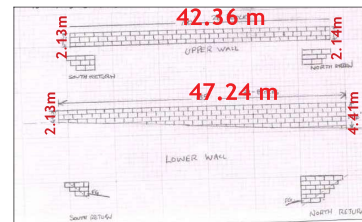


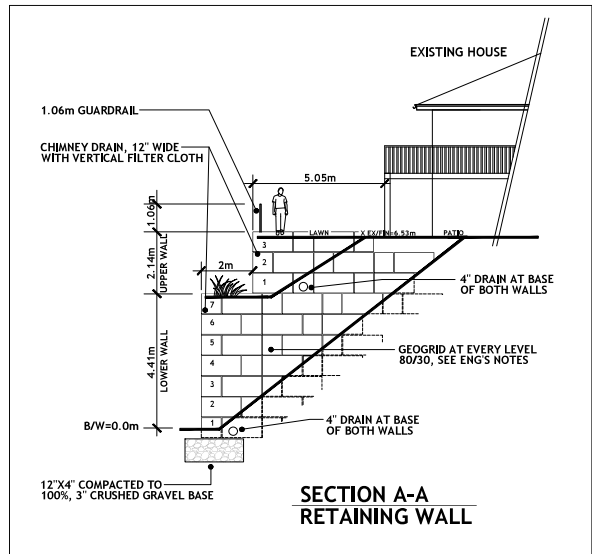

POSTING PLAN OF PART OF LOT 1,
DL 2450s, SDYD, PLAN 7269
PURSUANT TO SECTION 68 LTA
BCGS_82L003

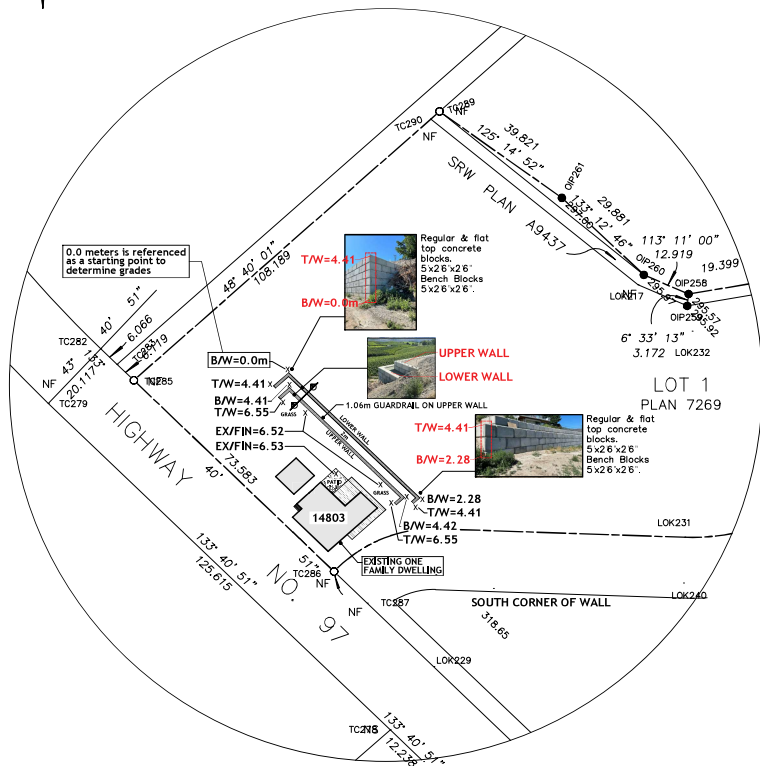

1.52m
.76m
Regular & flat top concrete blocks. 1.52x.76x.76
Bench Blocks 1.52x.76x.76

fluidspace.ca 16081-104 Ave. Surrey, BC, V4N 4E9 tel: 604-781-8890	SINGLE FAMILY DWELLING 14803 Hwy. 97 OSOF005, B.C.	PROJECT	TITLE SECTION A-A RETAINING WALL	DATE AUGUST 27 2023	SCALE AS SHOWN	DWG. NO. A4/A4
---	--	---------	--	------------------------	-------------------	-------------------