



LAKESIDE LEVEL 0

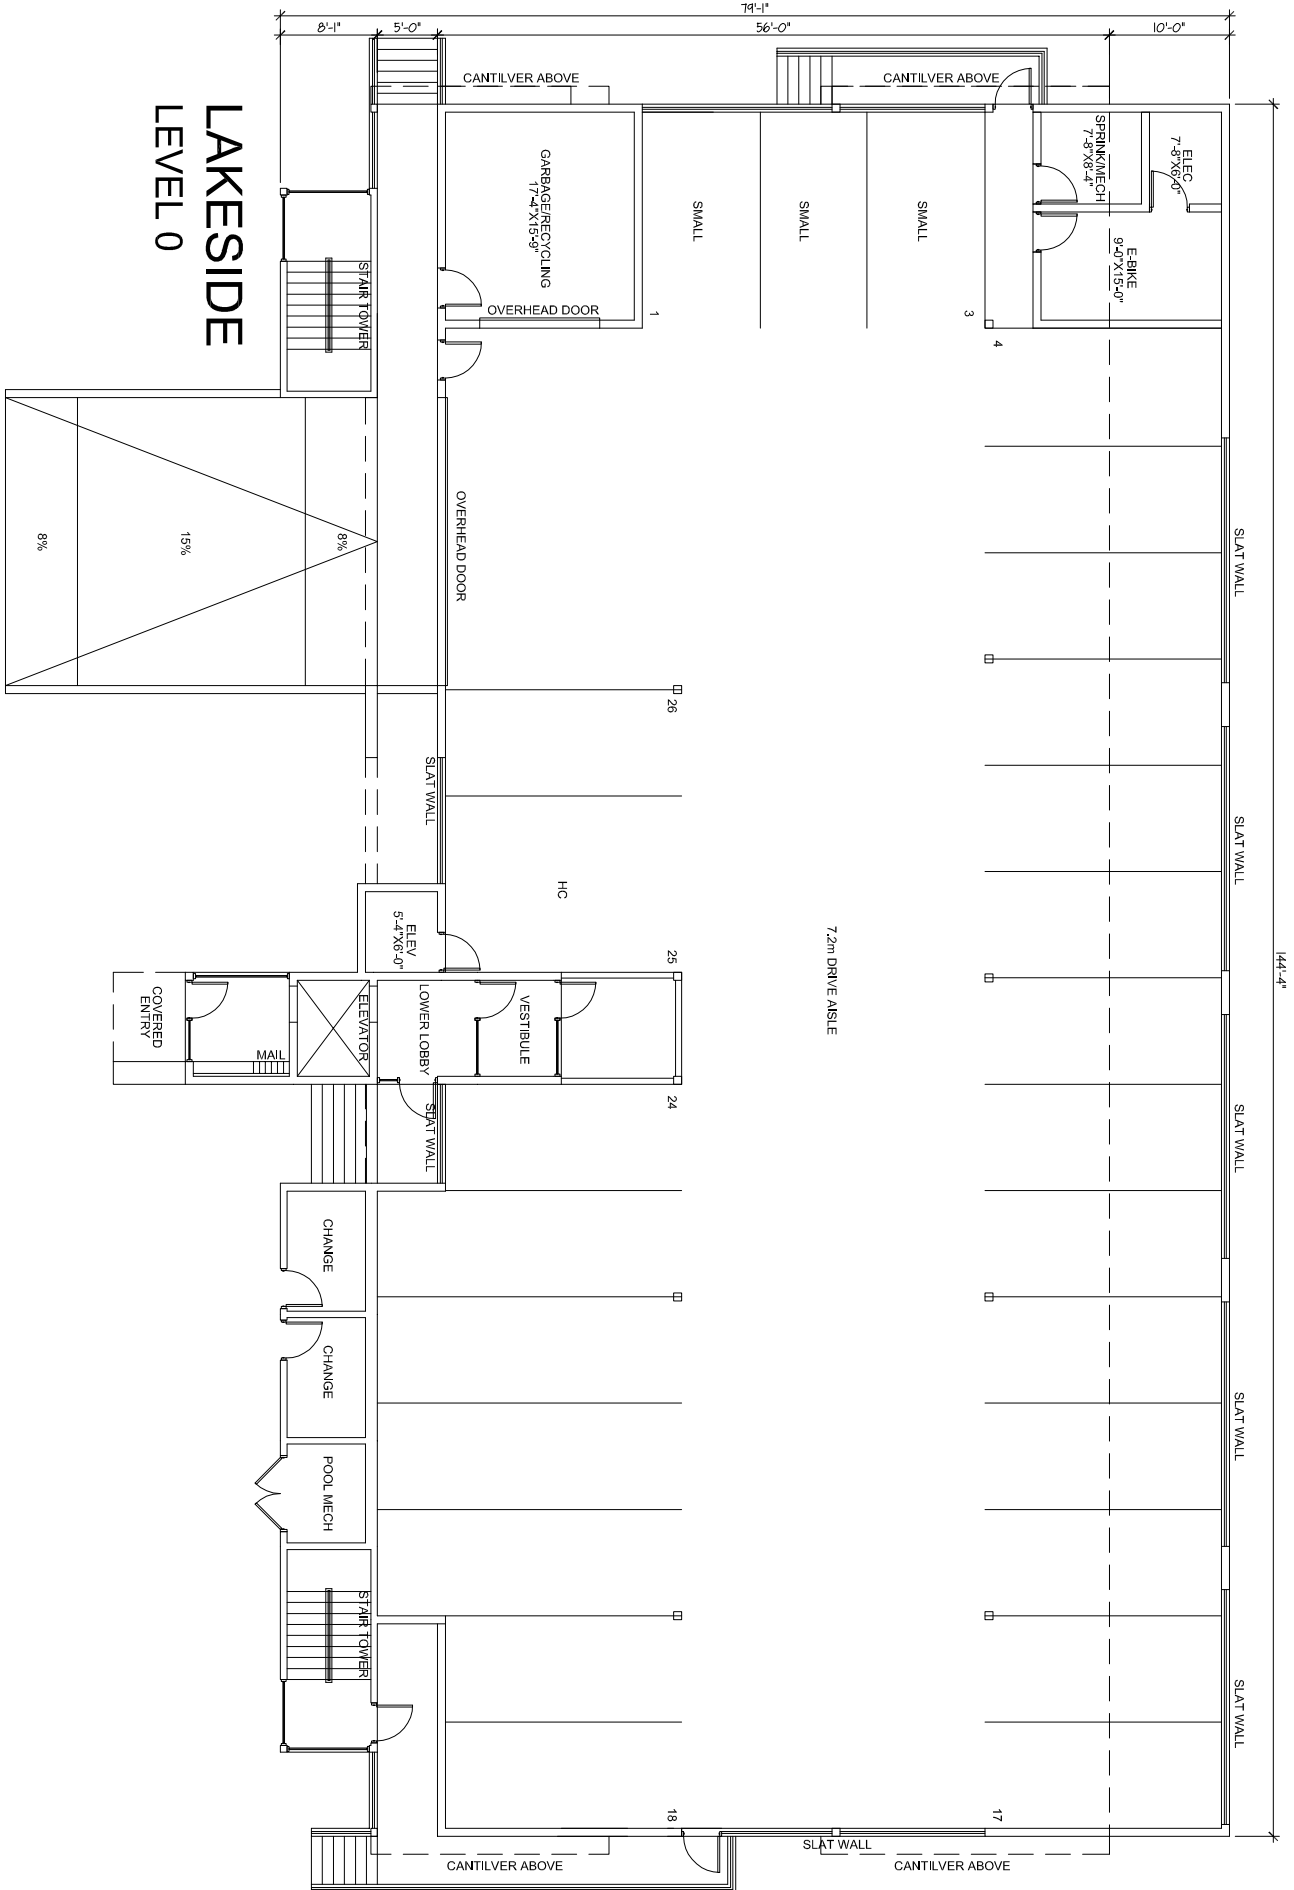

LAKESIDE

LEVELS 1-3

GROSS FLOOR AREA - 88739F

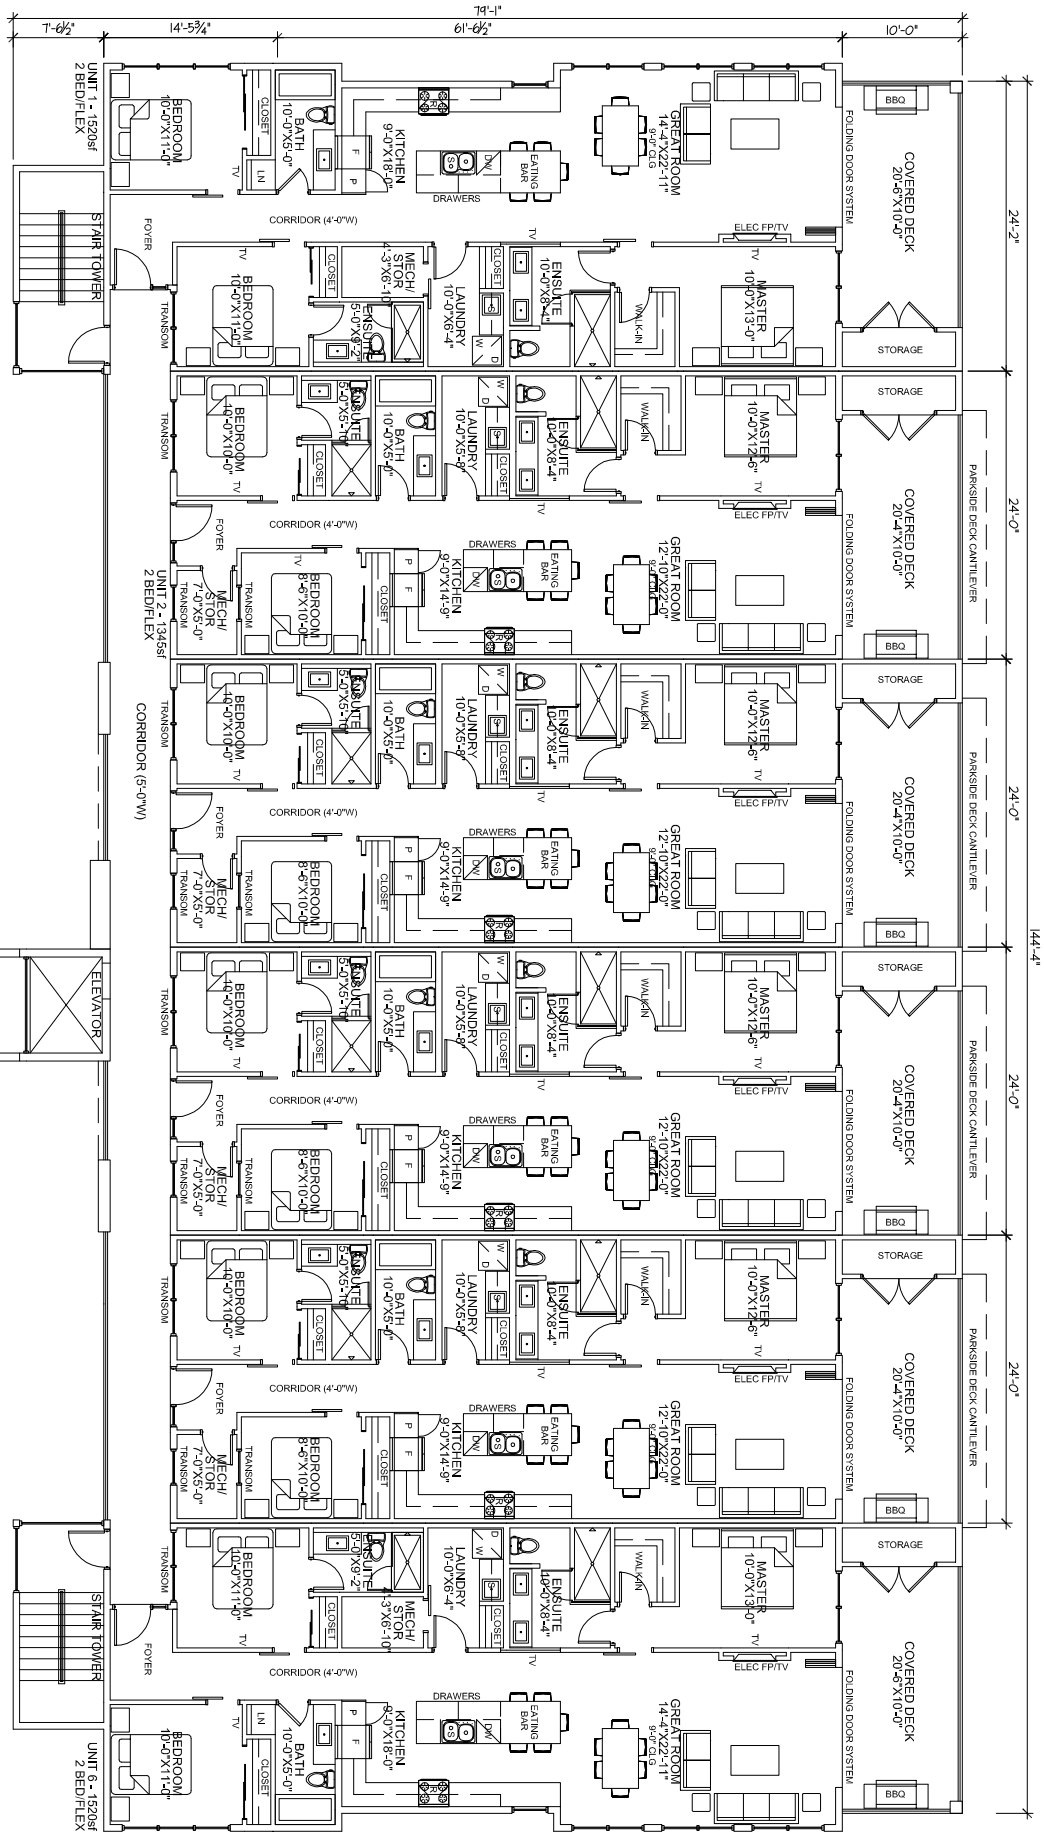

LAKESIDE

LEVEL 4

GROSS FLOOR AREA • 9679sf

