

Missing or invalid reference
File: E:\Cascadia\LOGO\Logo.pdf

NOTES:

PROJECT:

Single Family house

CIVIC ADDRESS:

2573 WORKMAN PLACE

LEGAL DESCRIPTION:


LOT 2, DL 207, SDYD, PLAN 71589

TITLE:

CLIENT:

SIMA FARZAD MAZAREI

NORTH ARROW

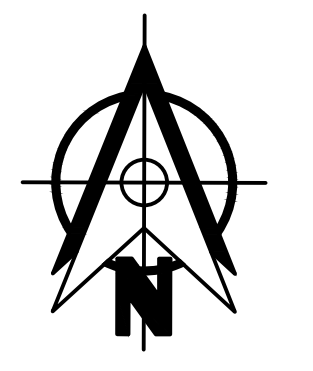

CAD FILE:

DESIGN BY:

FARID GHASEMI

DATE:

REV- 01 :

REV- 02 :

REV- 03 :


REV- 04 :

REV- 05 : 2020 11 30

SCALE:

1/4"=1'

DWG NO.

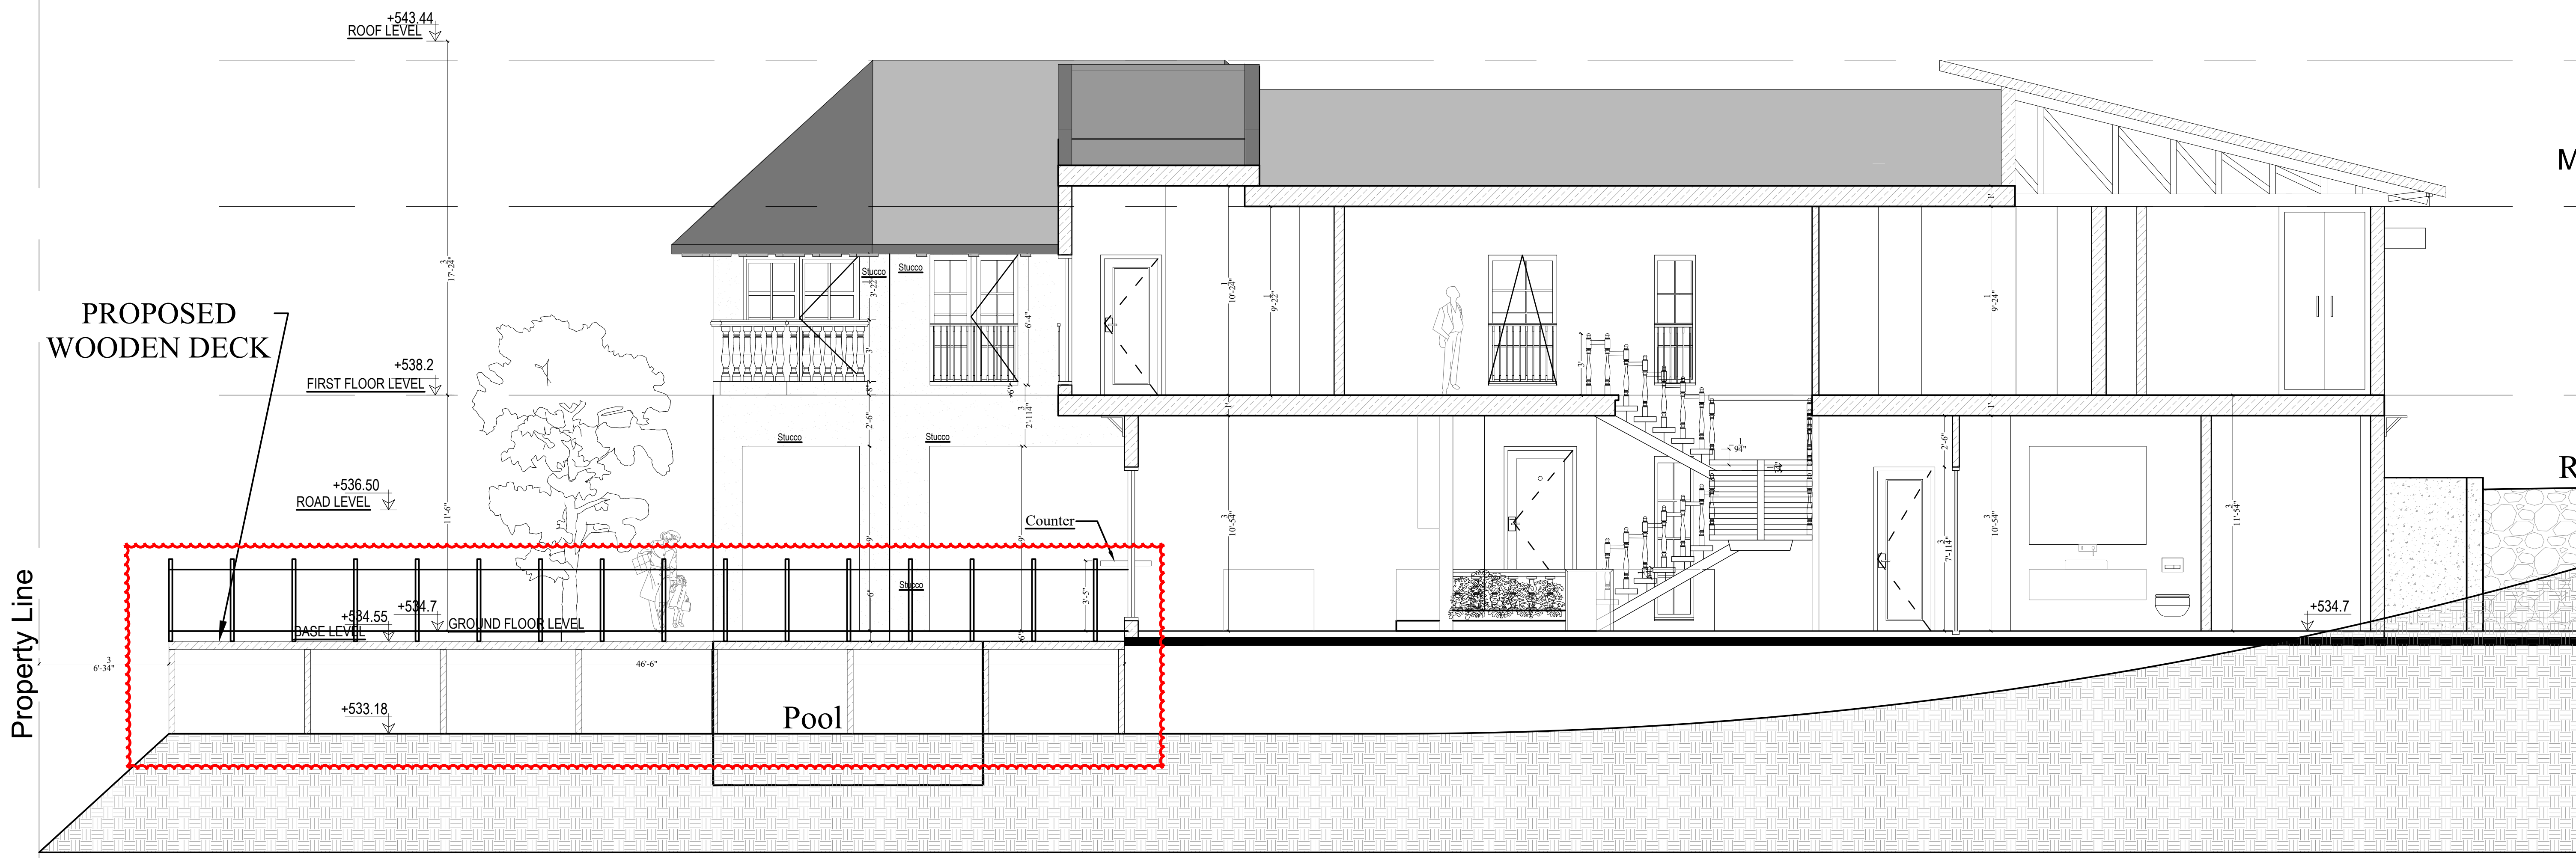

Section A-A
Scale: 1/4"=1'