





# 6. ELEVATIONS

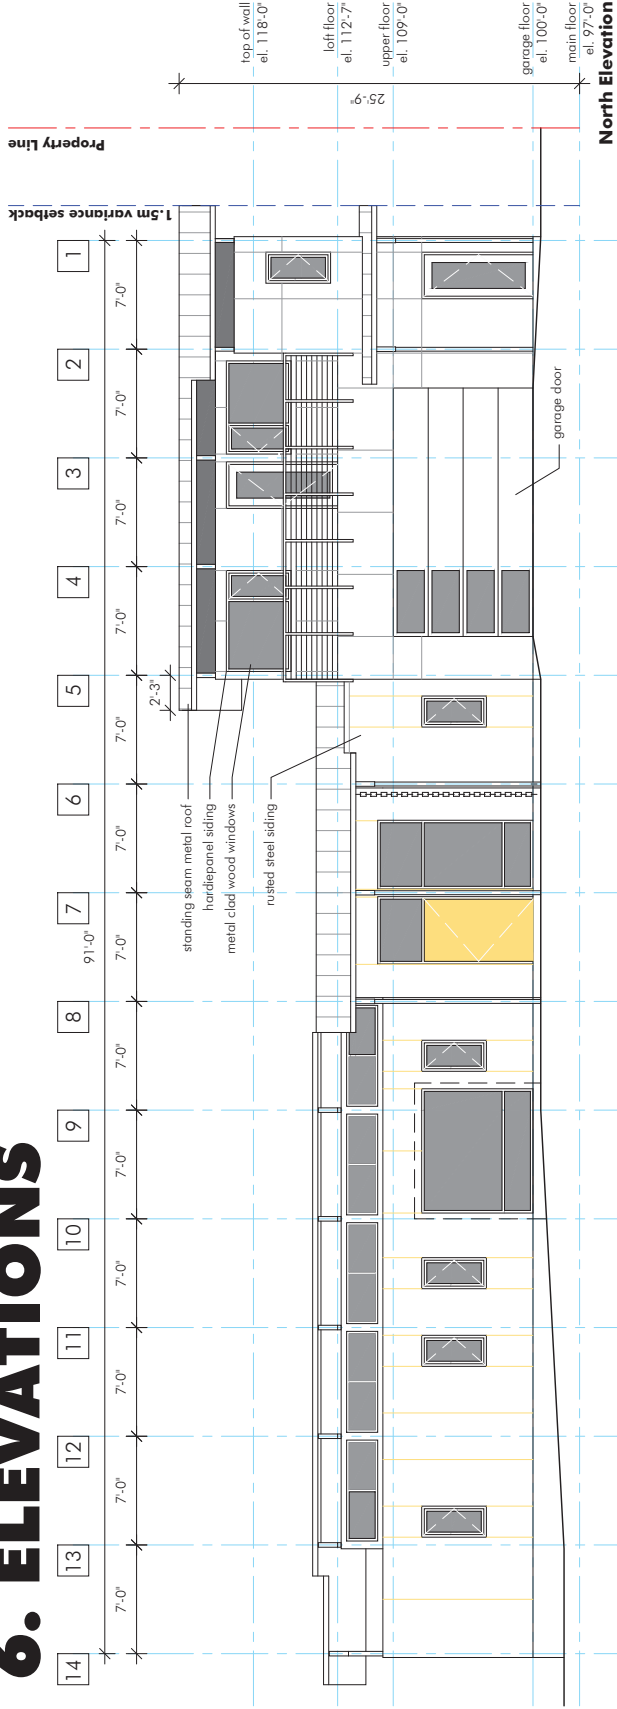

**North Elevation**

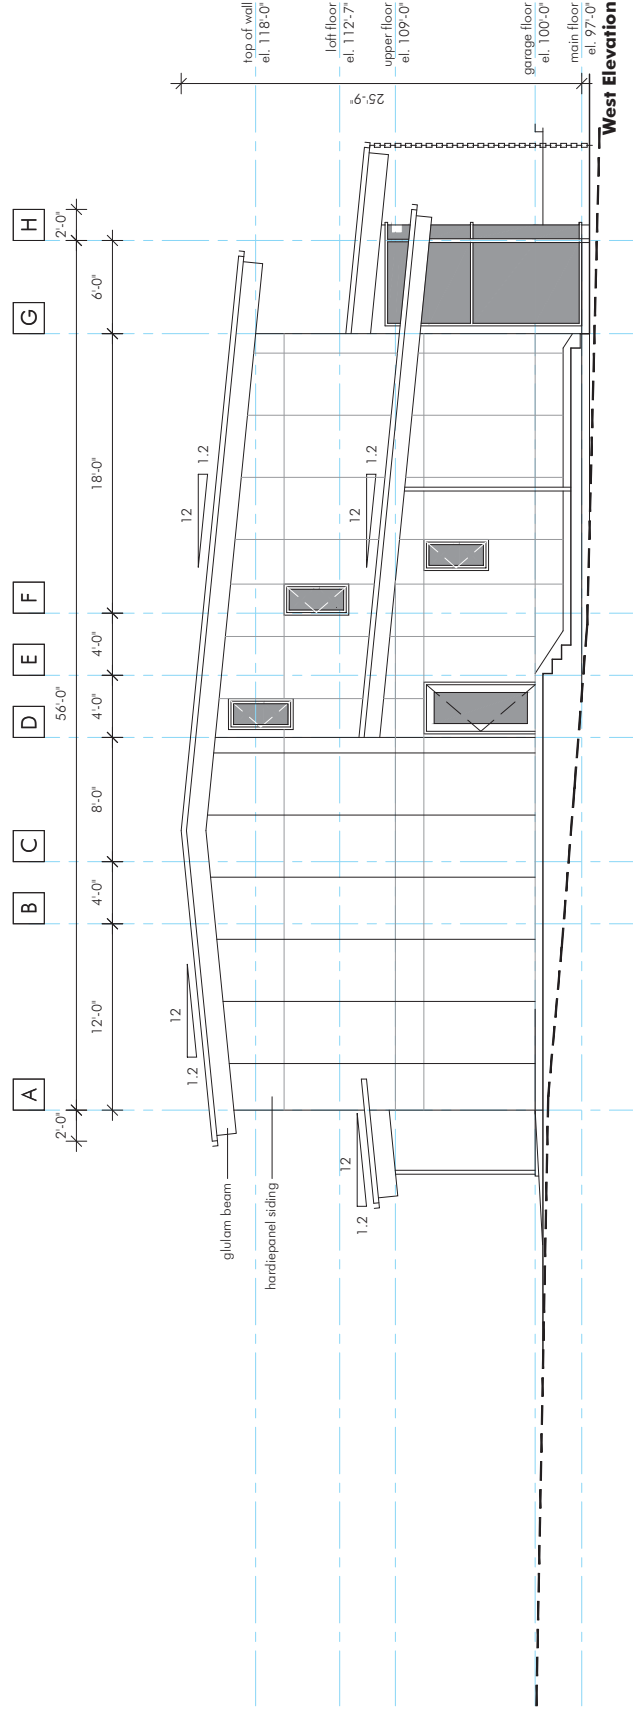

**West Elevation**

**Elevations**  
1:96  
June, 22 2022

**Gritten Residence**  
3180 3rd street, Naramata, BC

**Landform Architecture Ltd.**  
102 Ellis Street  
Penticton, BC V2A 4L5  
250-276-4106  
info@landformadb.com  
www.landformadb.com