

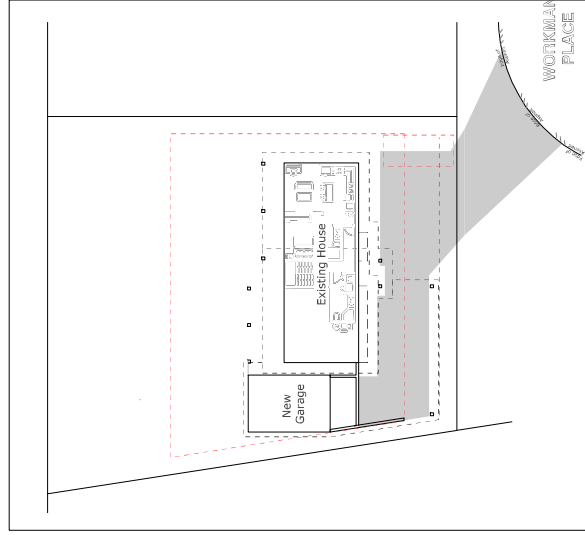


LAKE VISTA VACATION HOME PARKING PLAN

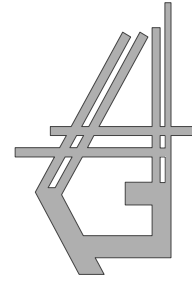

Scale: 1/8" = 1' (1/320)

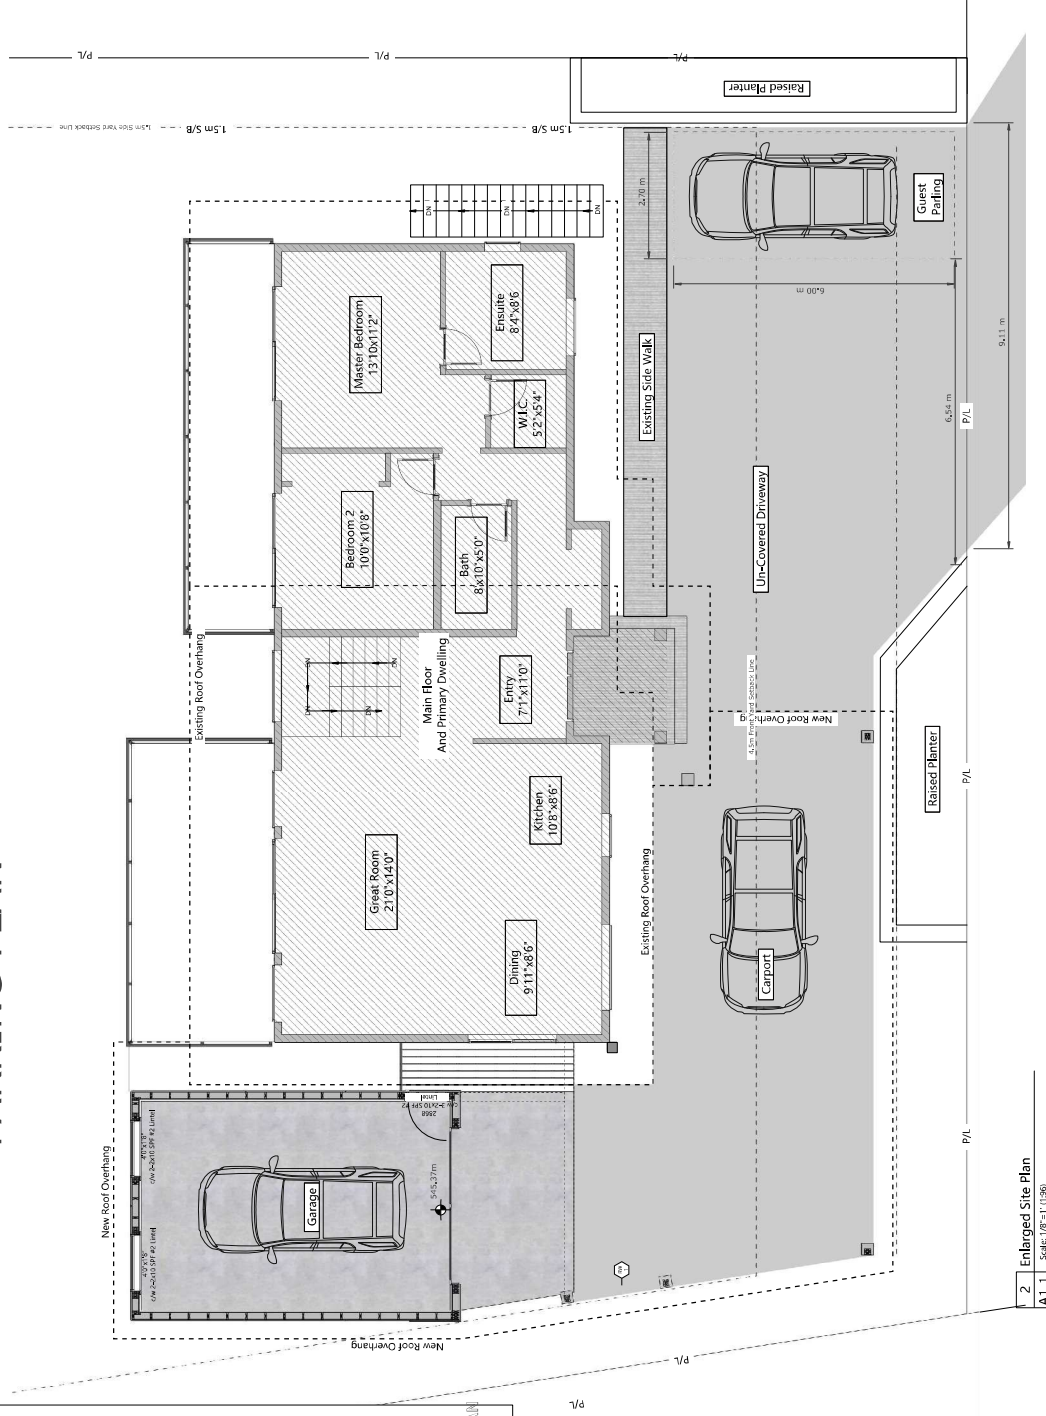

MEADOW VIEW DRAFTING AND DESIGN

14211 Bristow Rd, Summerland, BC
Call: 250-462-0420
Email: craig@meadowviewdrafting.com