



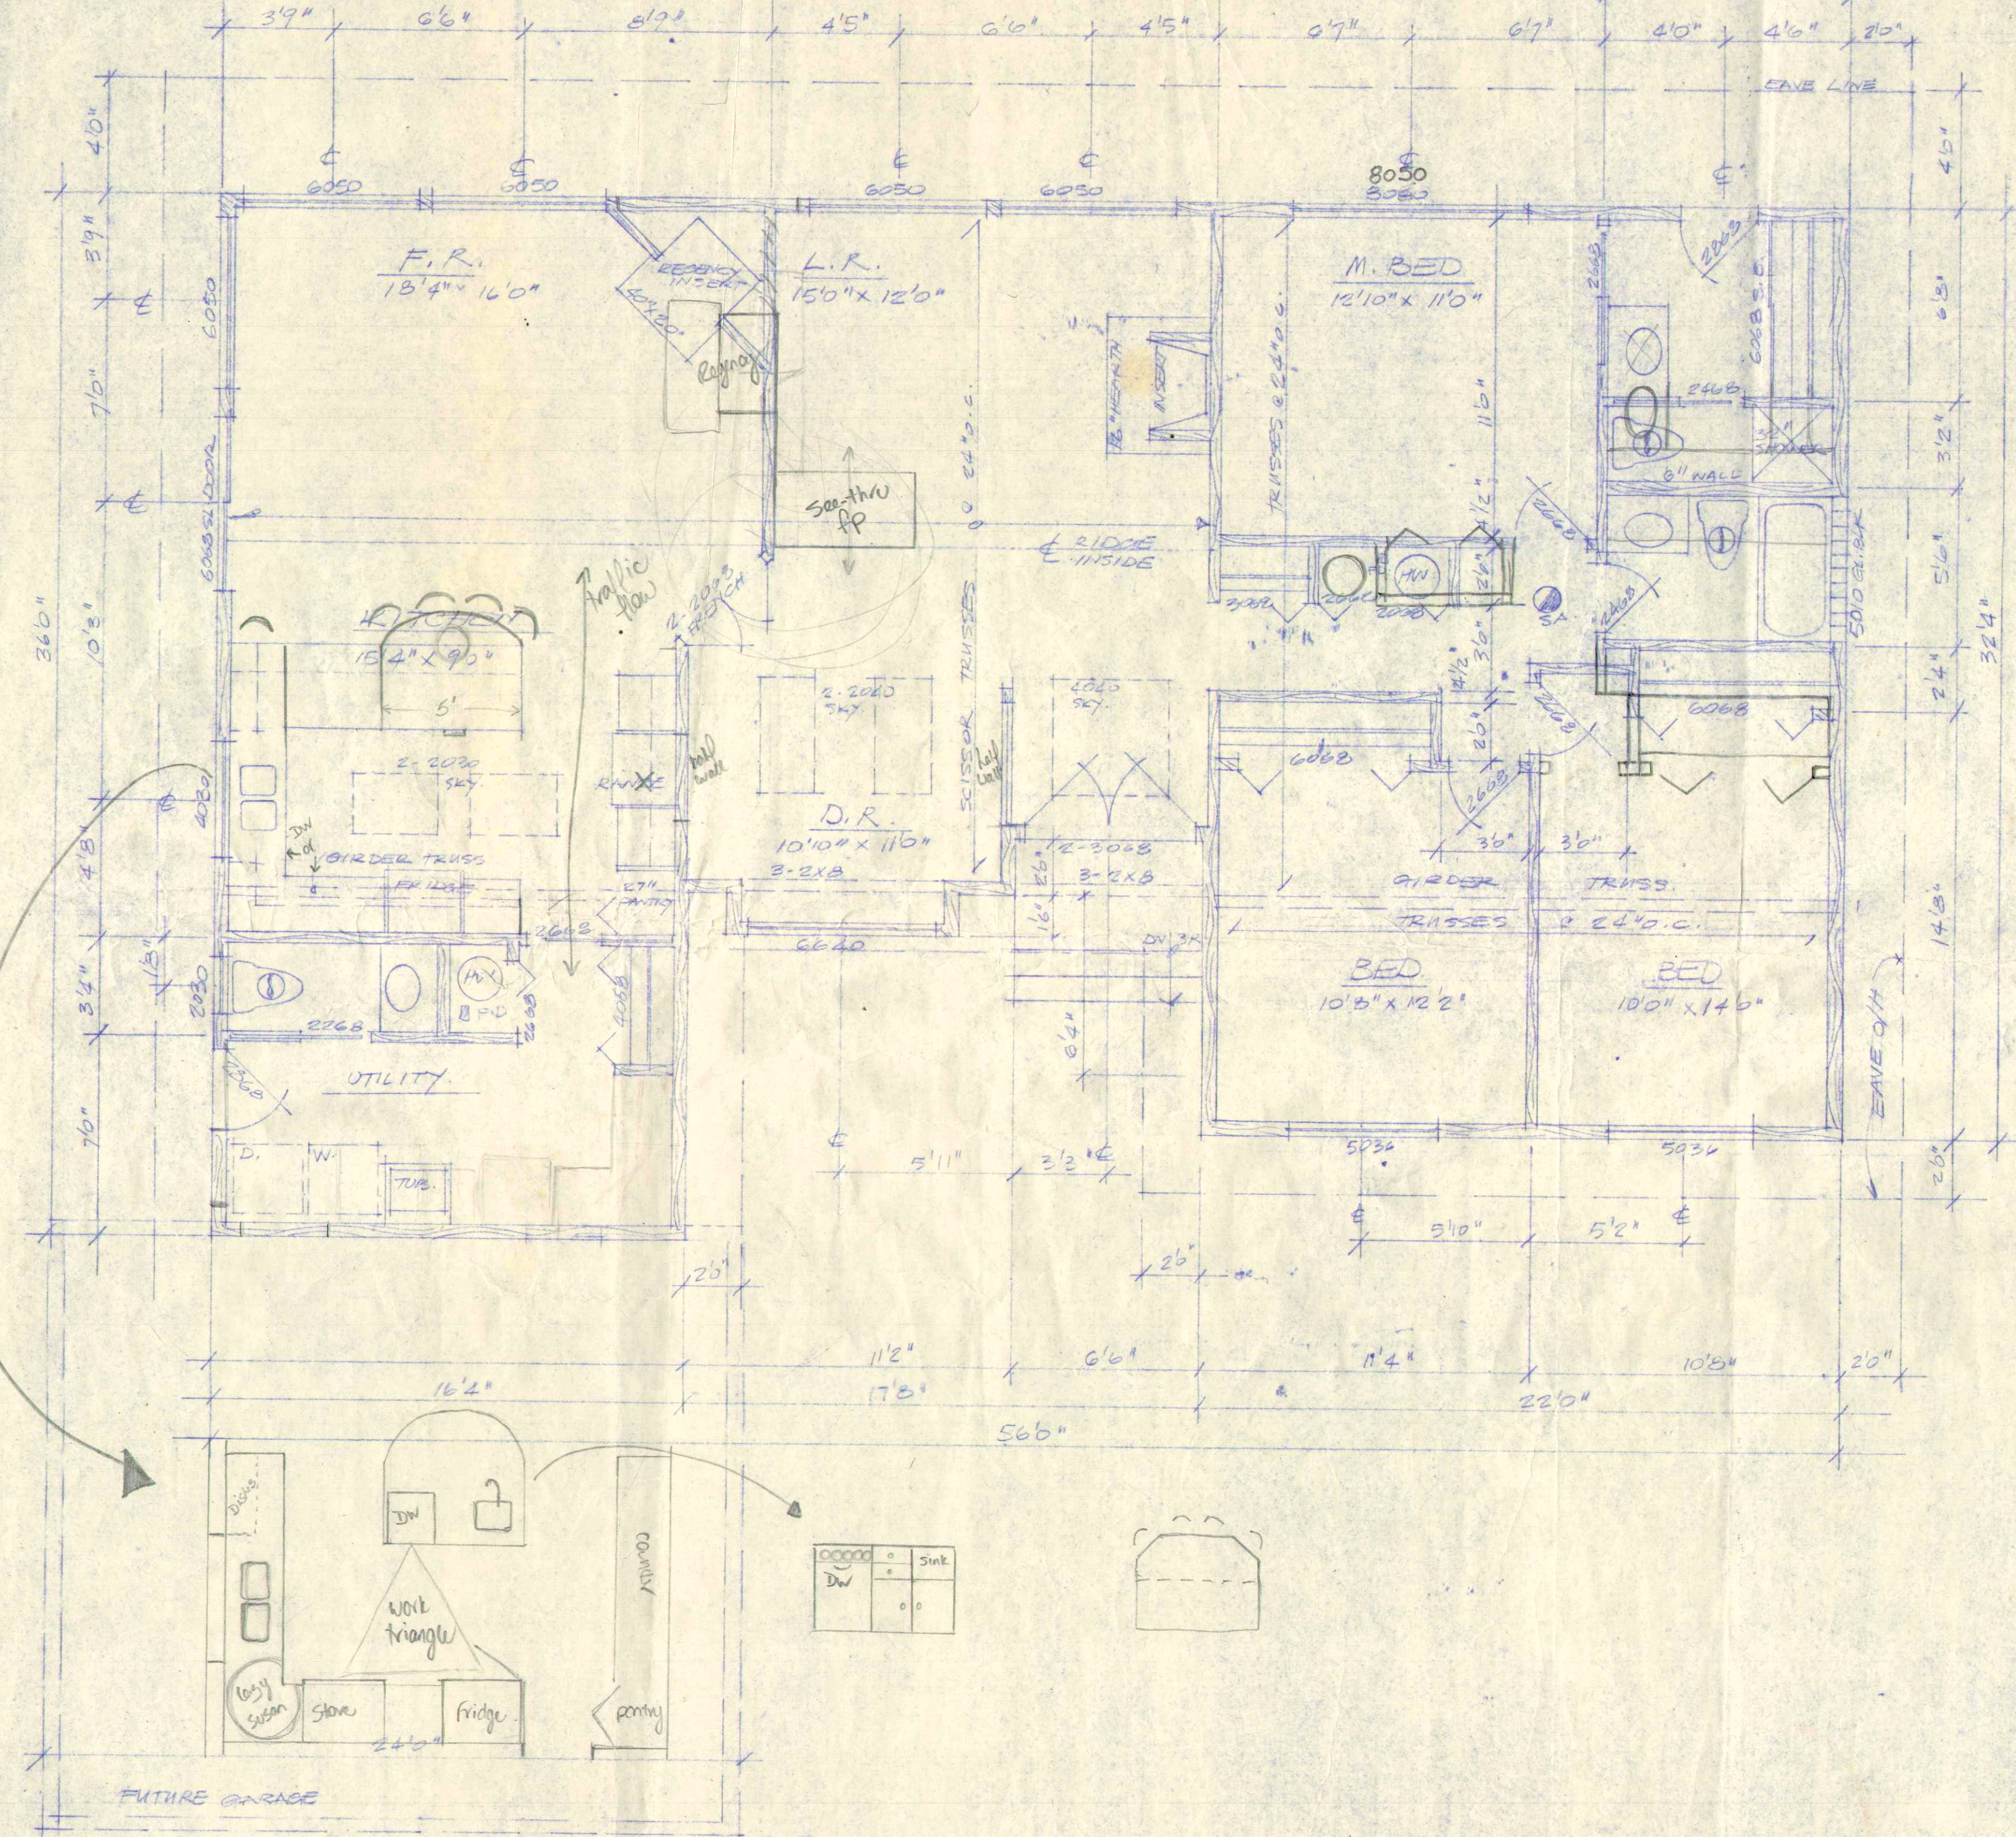

MAIN FLOOR 1/4"=1'0" (1723.22 S)

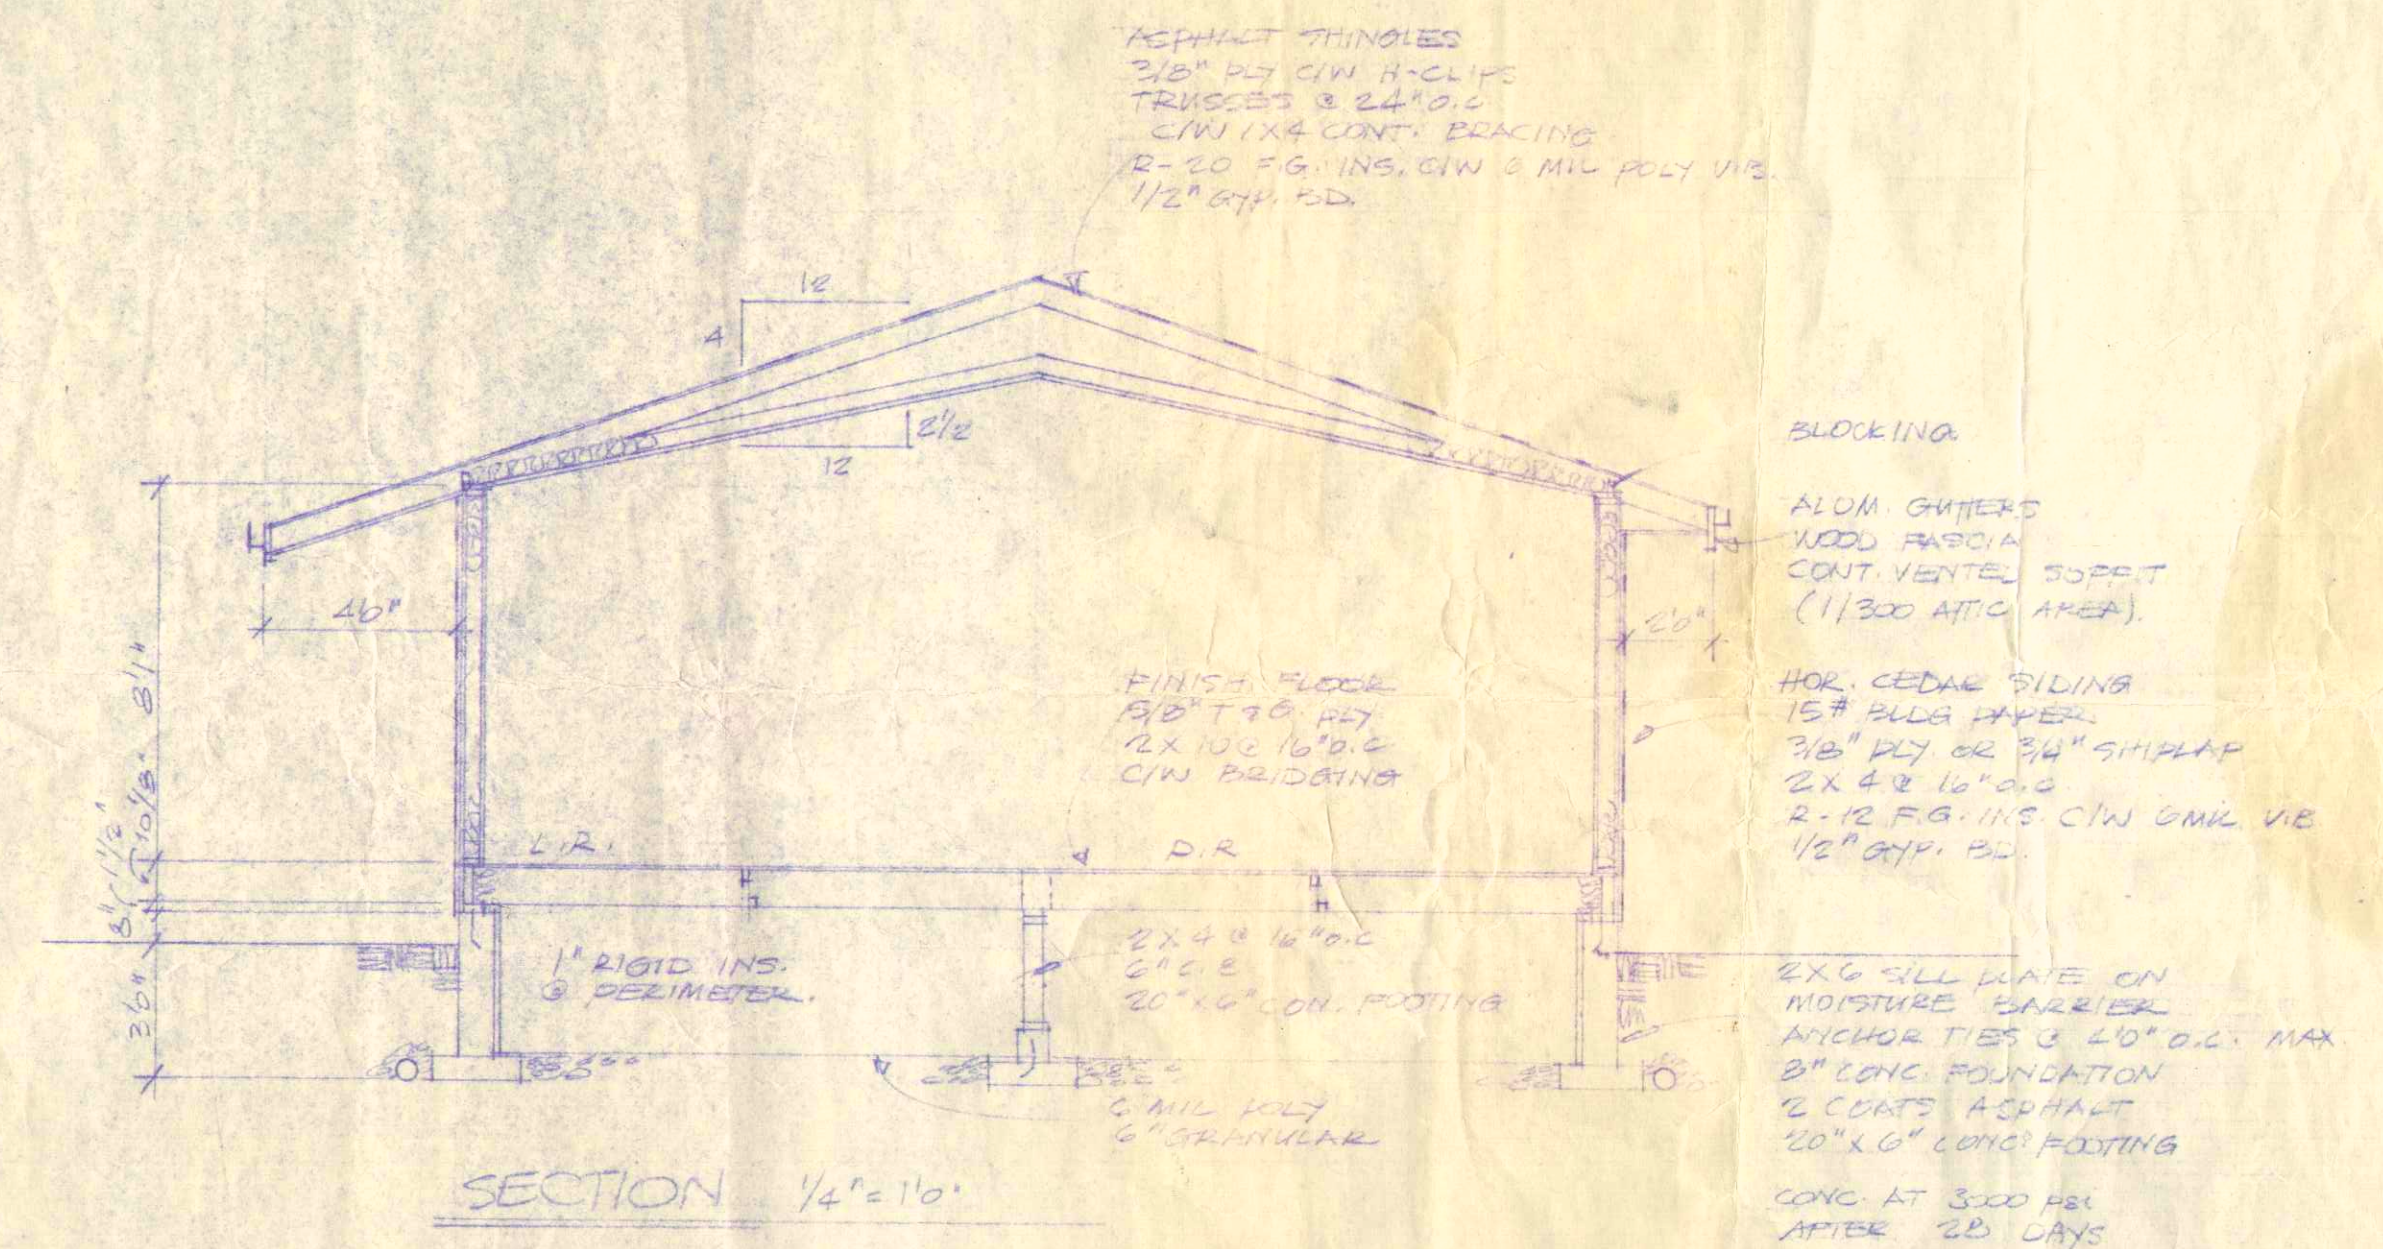

SECTION 1/4"=1'0"

- NOTES:
- 1) CONSTRUCTION TO COMPLY WITH B.C. BLDG. CODE
 - 2) CONTRACTOR SHALL: A) VERIFY ALL DIMENSIONS PRIOR TO CONSTRUCTION
B) BE RESPONSIBLE FOR STRUCTURAL ADEQUACY.
 - 3) LUMBER - PER. FIL #2 OR 6T
 - 4) LINTELS - 2x4 @ 16" O.C.
 - 5) DOUBLE JOINTS UNDER PARALLEL PARTITIONS
 - 6) WATERPROOF CACKING AT TUBS, SHOWERS, ETC.
 - 7) PROVIDE COMBUSTION AIR TO FUEL BURNING APPLIANCES
 - 8)

PROPOSED DWELLING

AT
FOR MR. & MRS. G. PEAT
MILLENNIUM DESIGN GROUP LTD. 373-5403
726 WILLOW AVE. VANCOUVER, B.C.

9.06.24.

SCALE 1/4"=1'0"
SHEET 2 of 2