


Main Floor - Our living area - no guest access.


Page 2 of 3

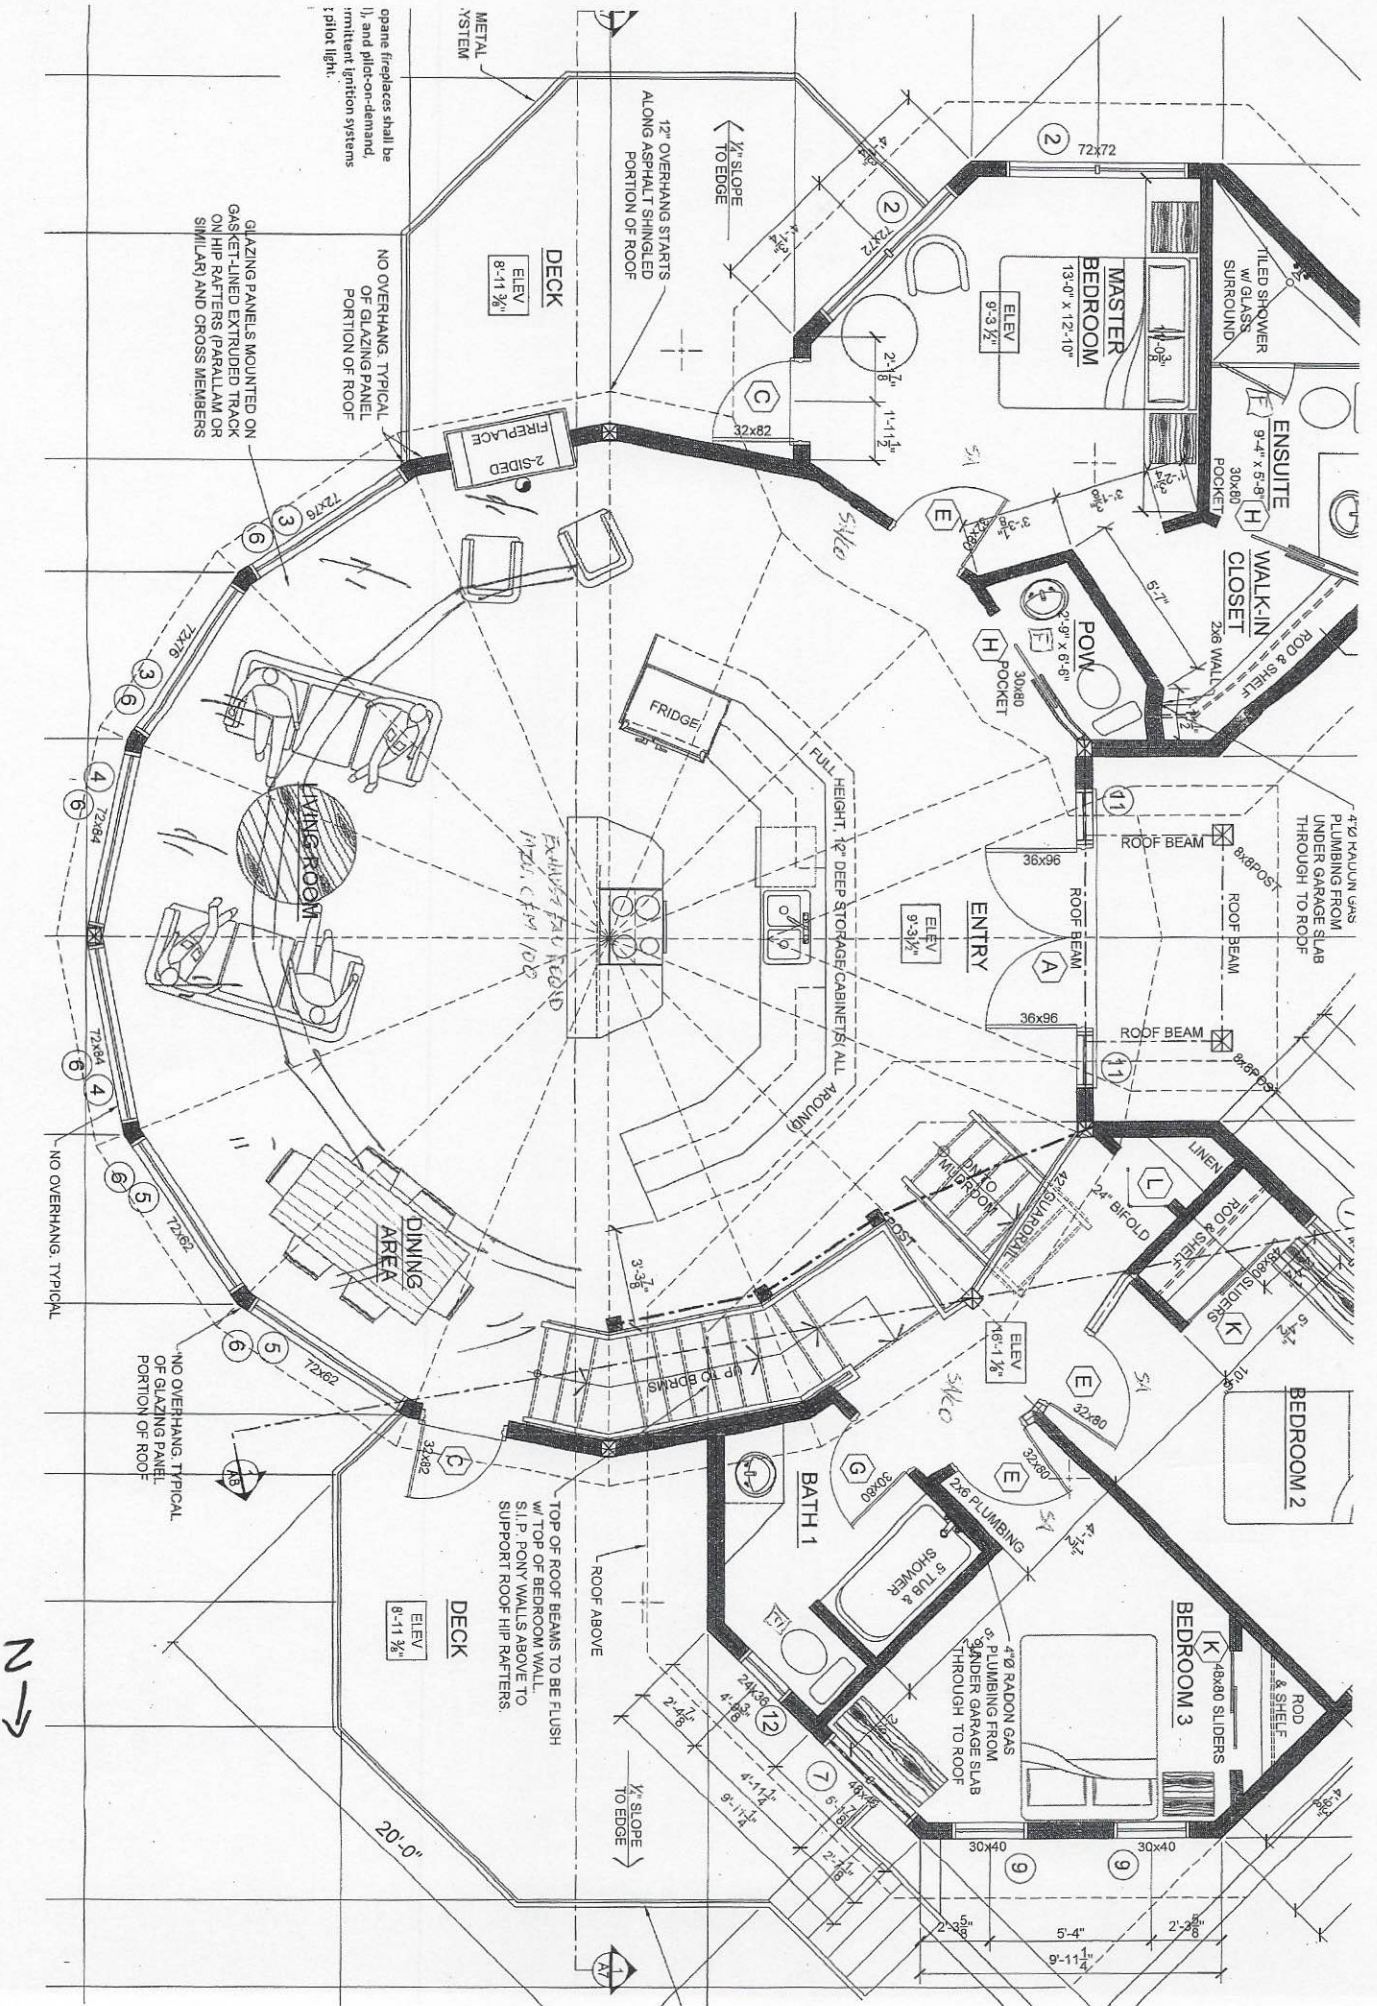

LAKE ↓

N →

Ground Floor Guest Area. 2 bedrooms for guest use.

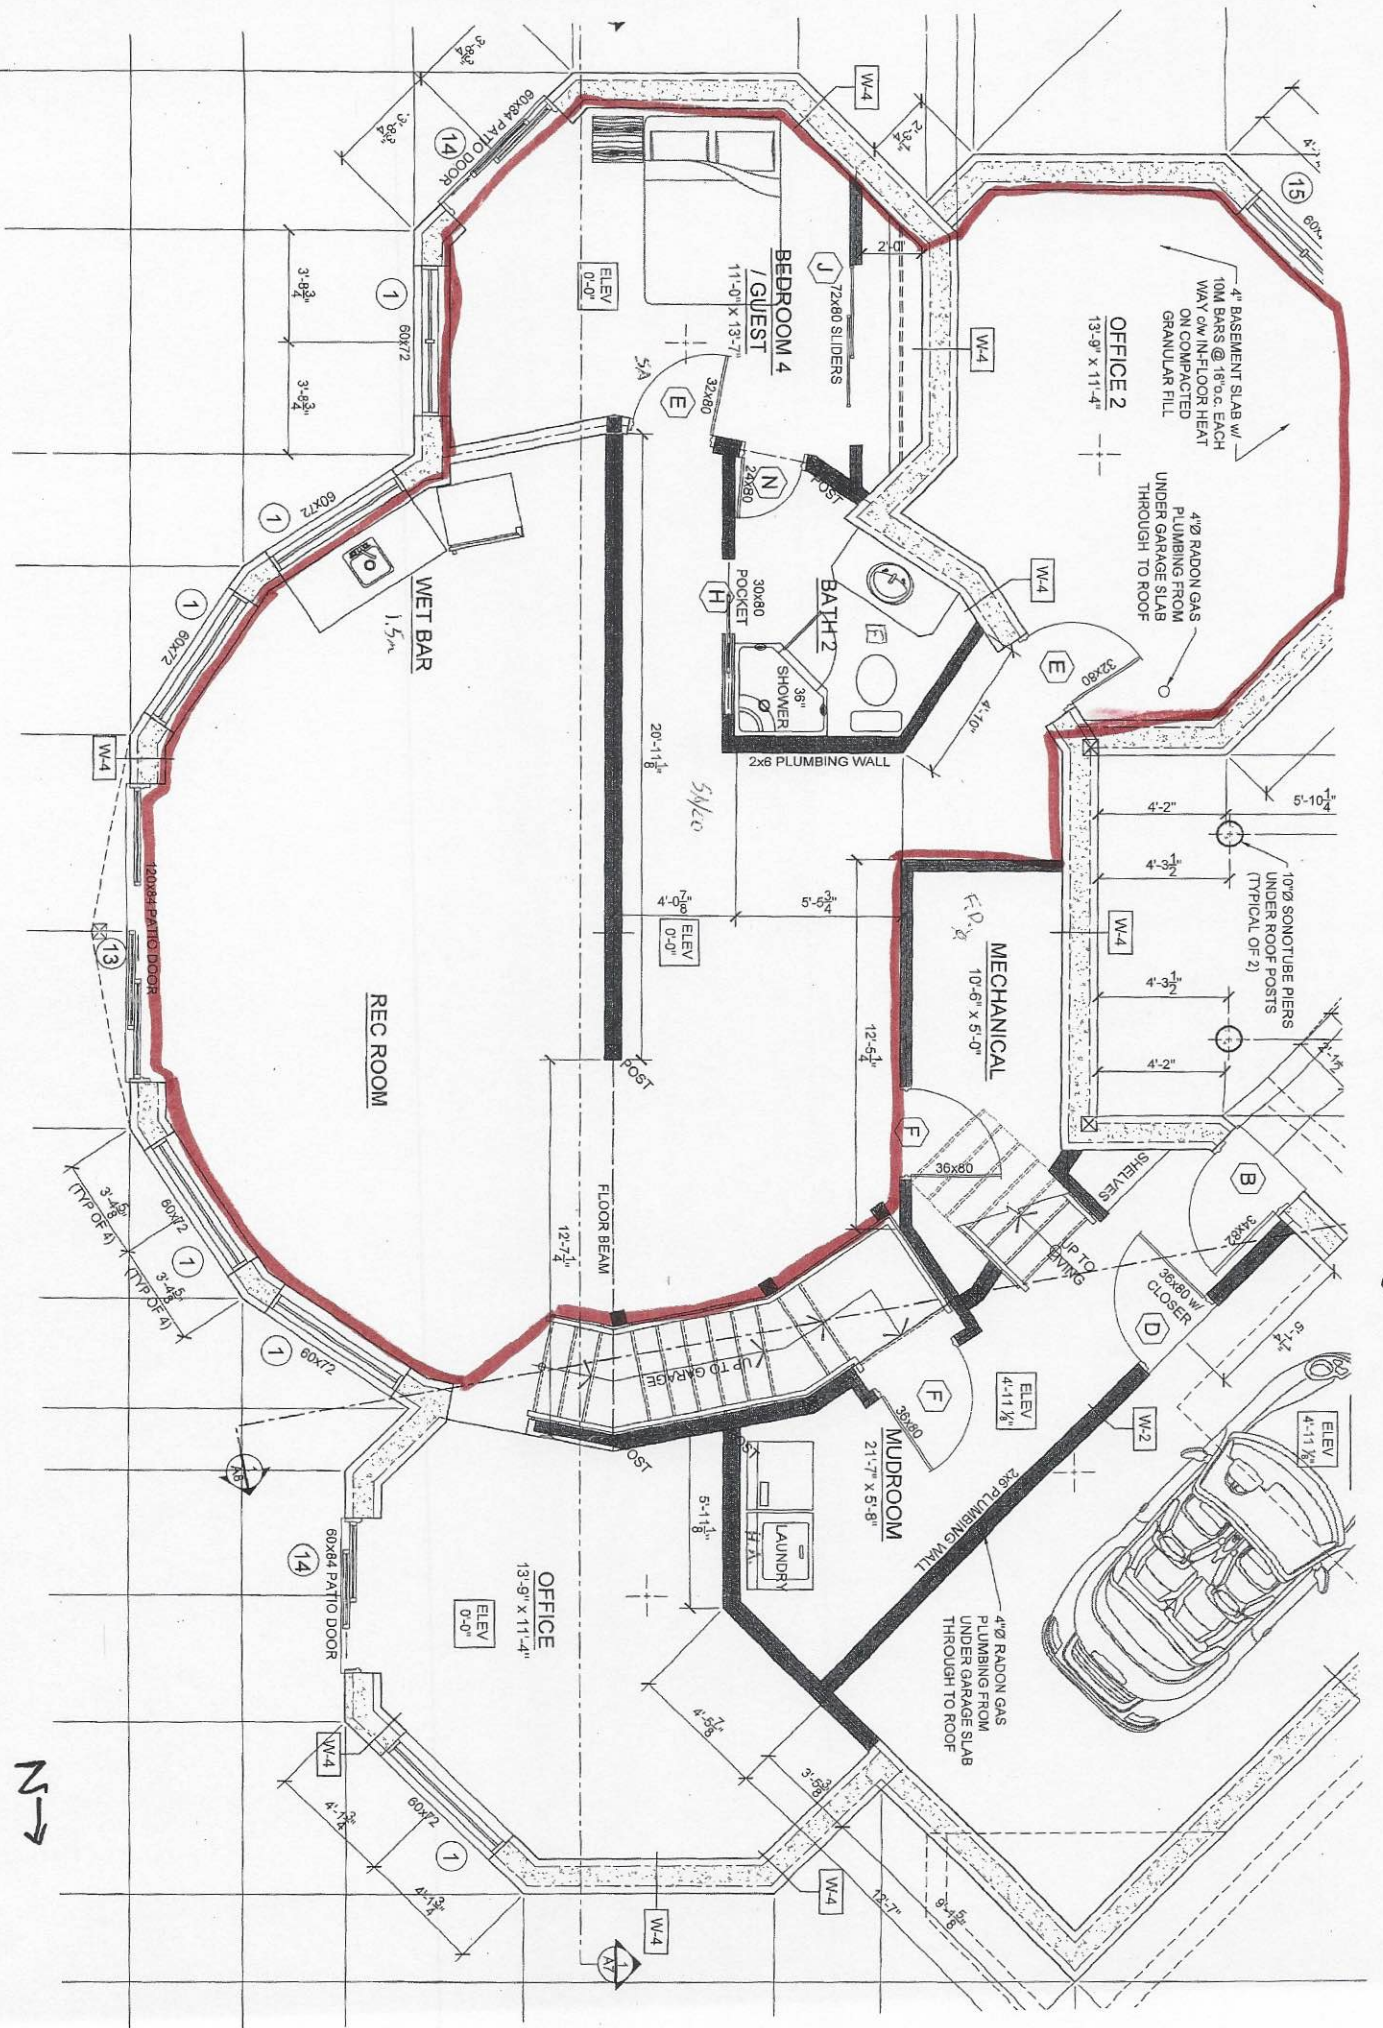

LAKE

N →